



WWW.gapdesign3D.com
07859 923089

GAP Consulting
26 Oak Tree View
Farnham
Surrey
GU9 9AG

N0 2A
Gravel Road
Chruch Crookham
GU52 6BB

South West Elevation





South East Elevation




North East Elevation






North West Elevation

 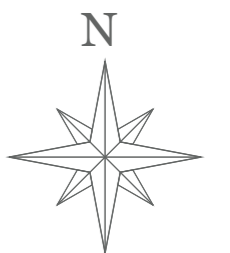

Plan View scale 1-200@A3

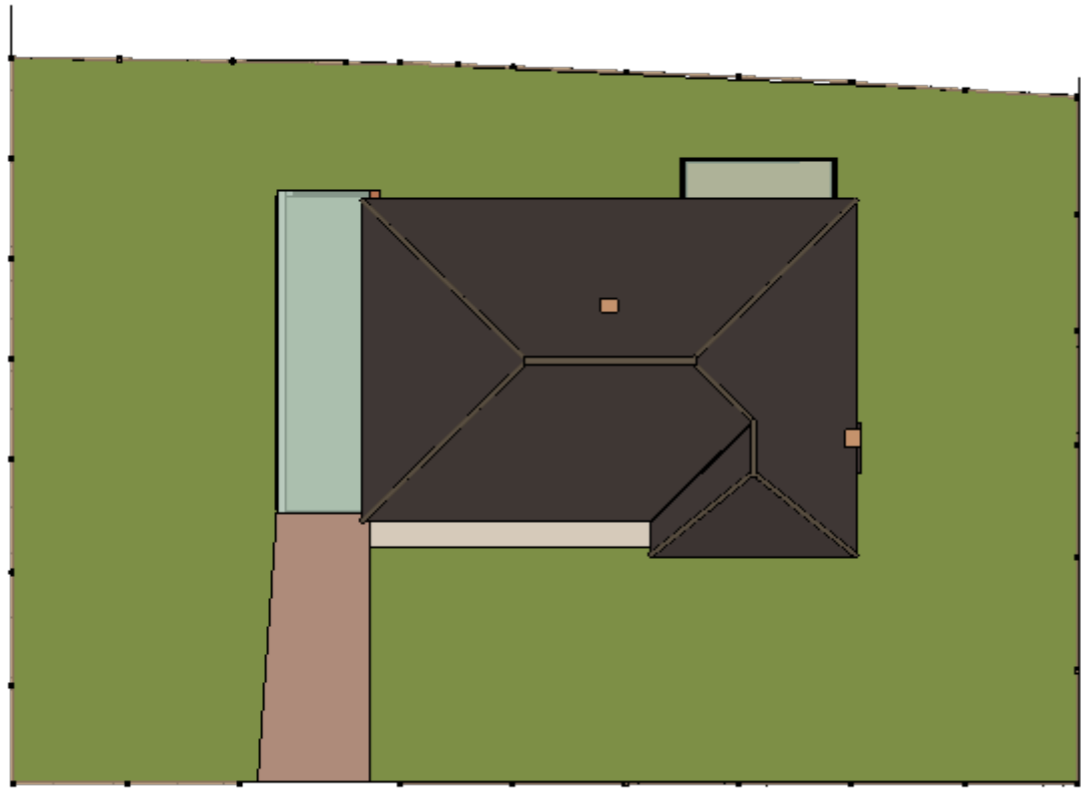

Floor Plan

 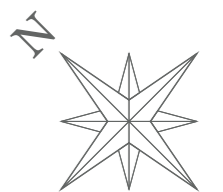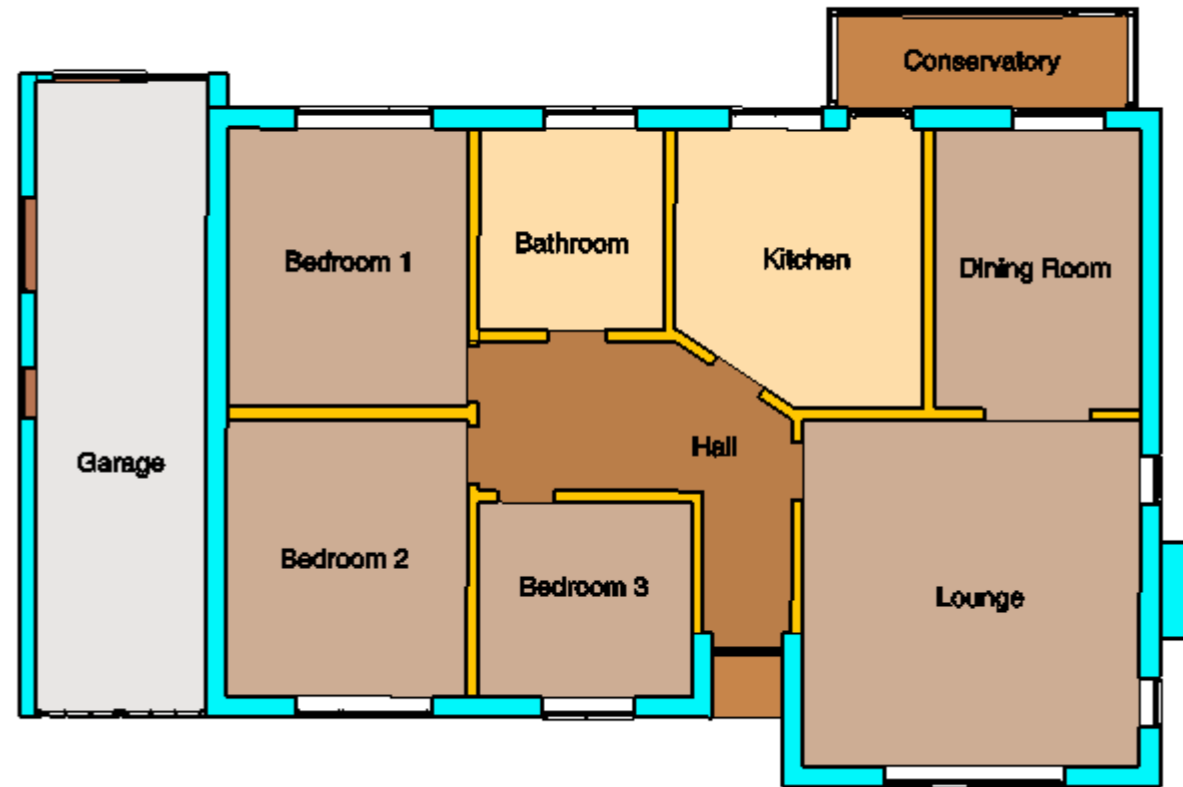




BLOCK/SITE PLAN
 AREA 90m x 90m
 SCALE 1:500 on A3
 CENTRE COORDINATES: 481858, 152554

Licence No: 100047474




SITE LOCATION PLAN
 AREA 2 HA
 SCALE 1:1250 on A3
 CENTRE COORDINATES: 481858, 152554



Licence No: 100047474

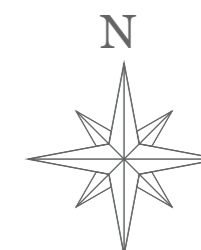



South West Elevation

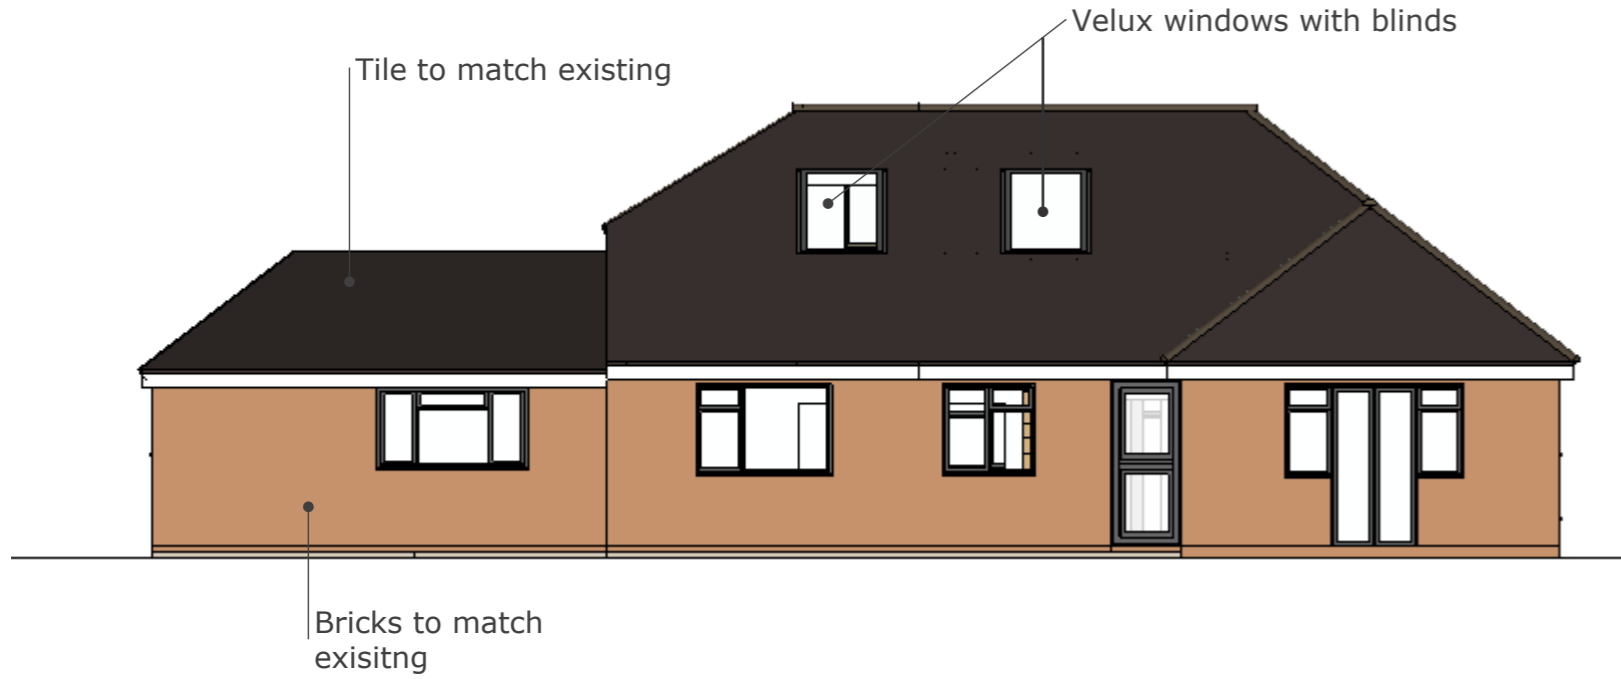

South East Elevation

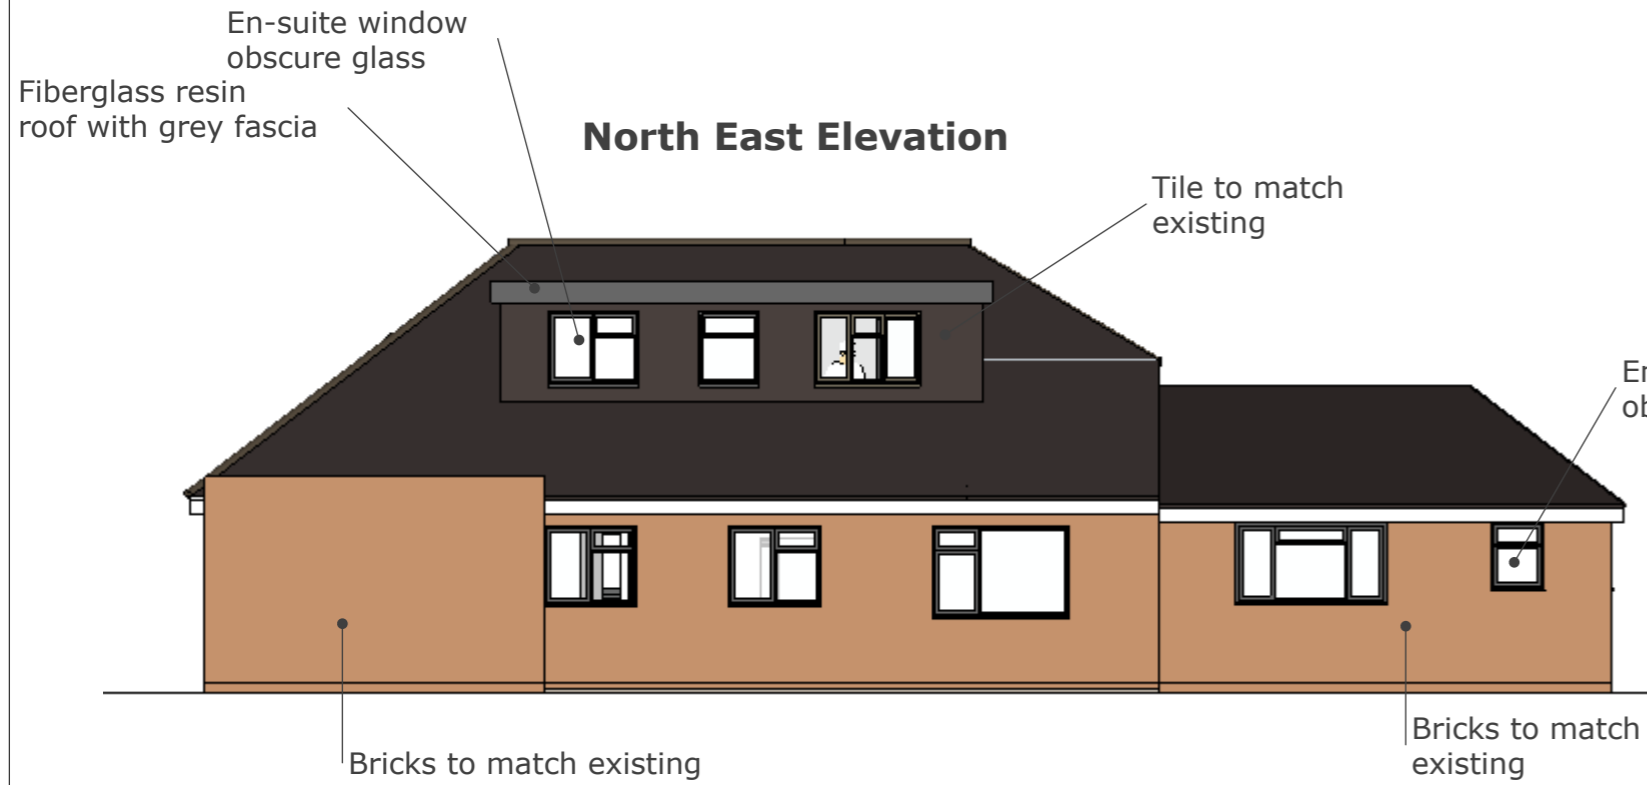
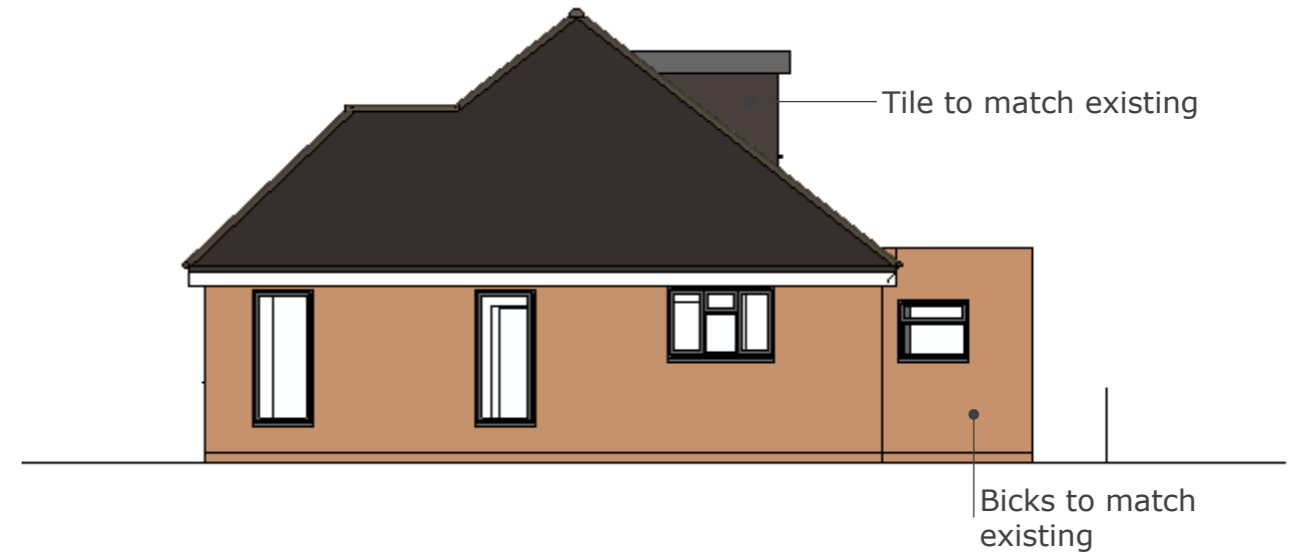


North West Elevation


 
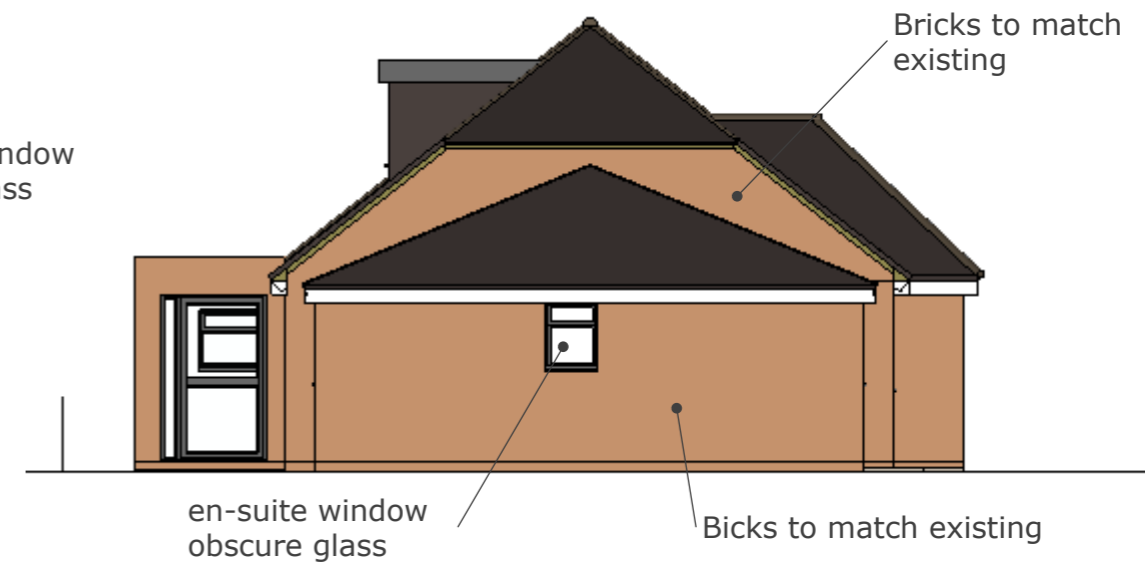


Floor Plans



Ground Floor Dimensions

 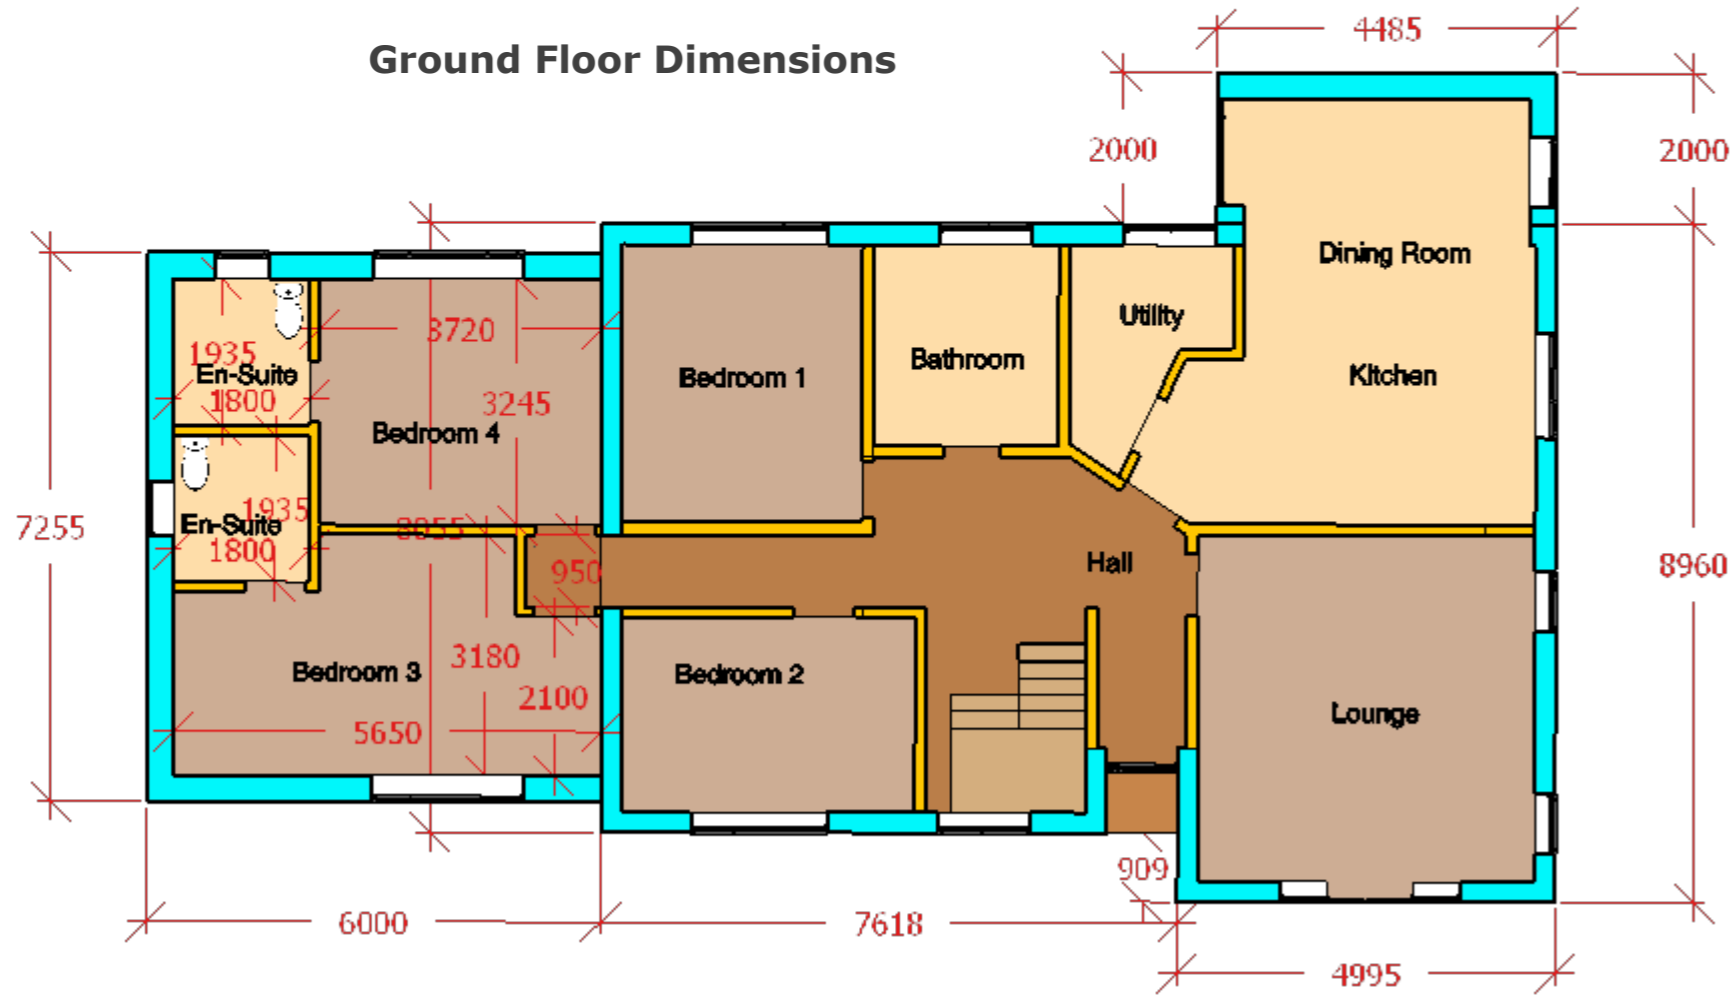

1st Floor Dimensions

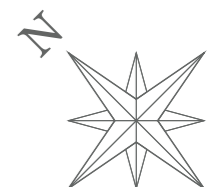 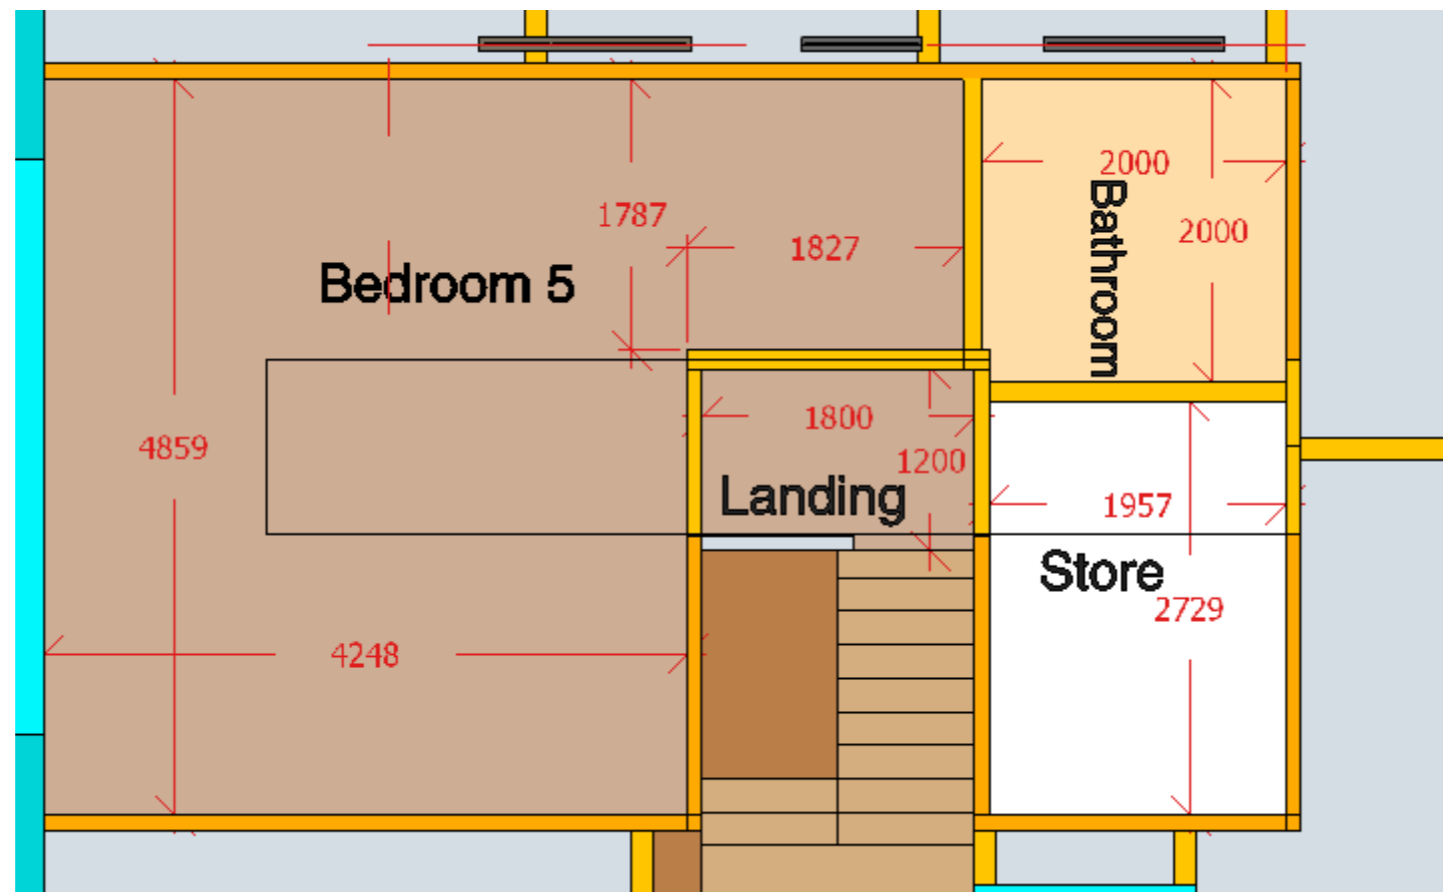


Site Dimensions

 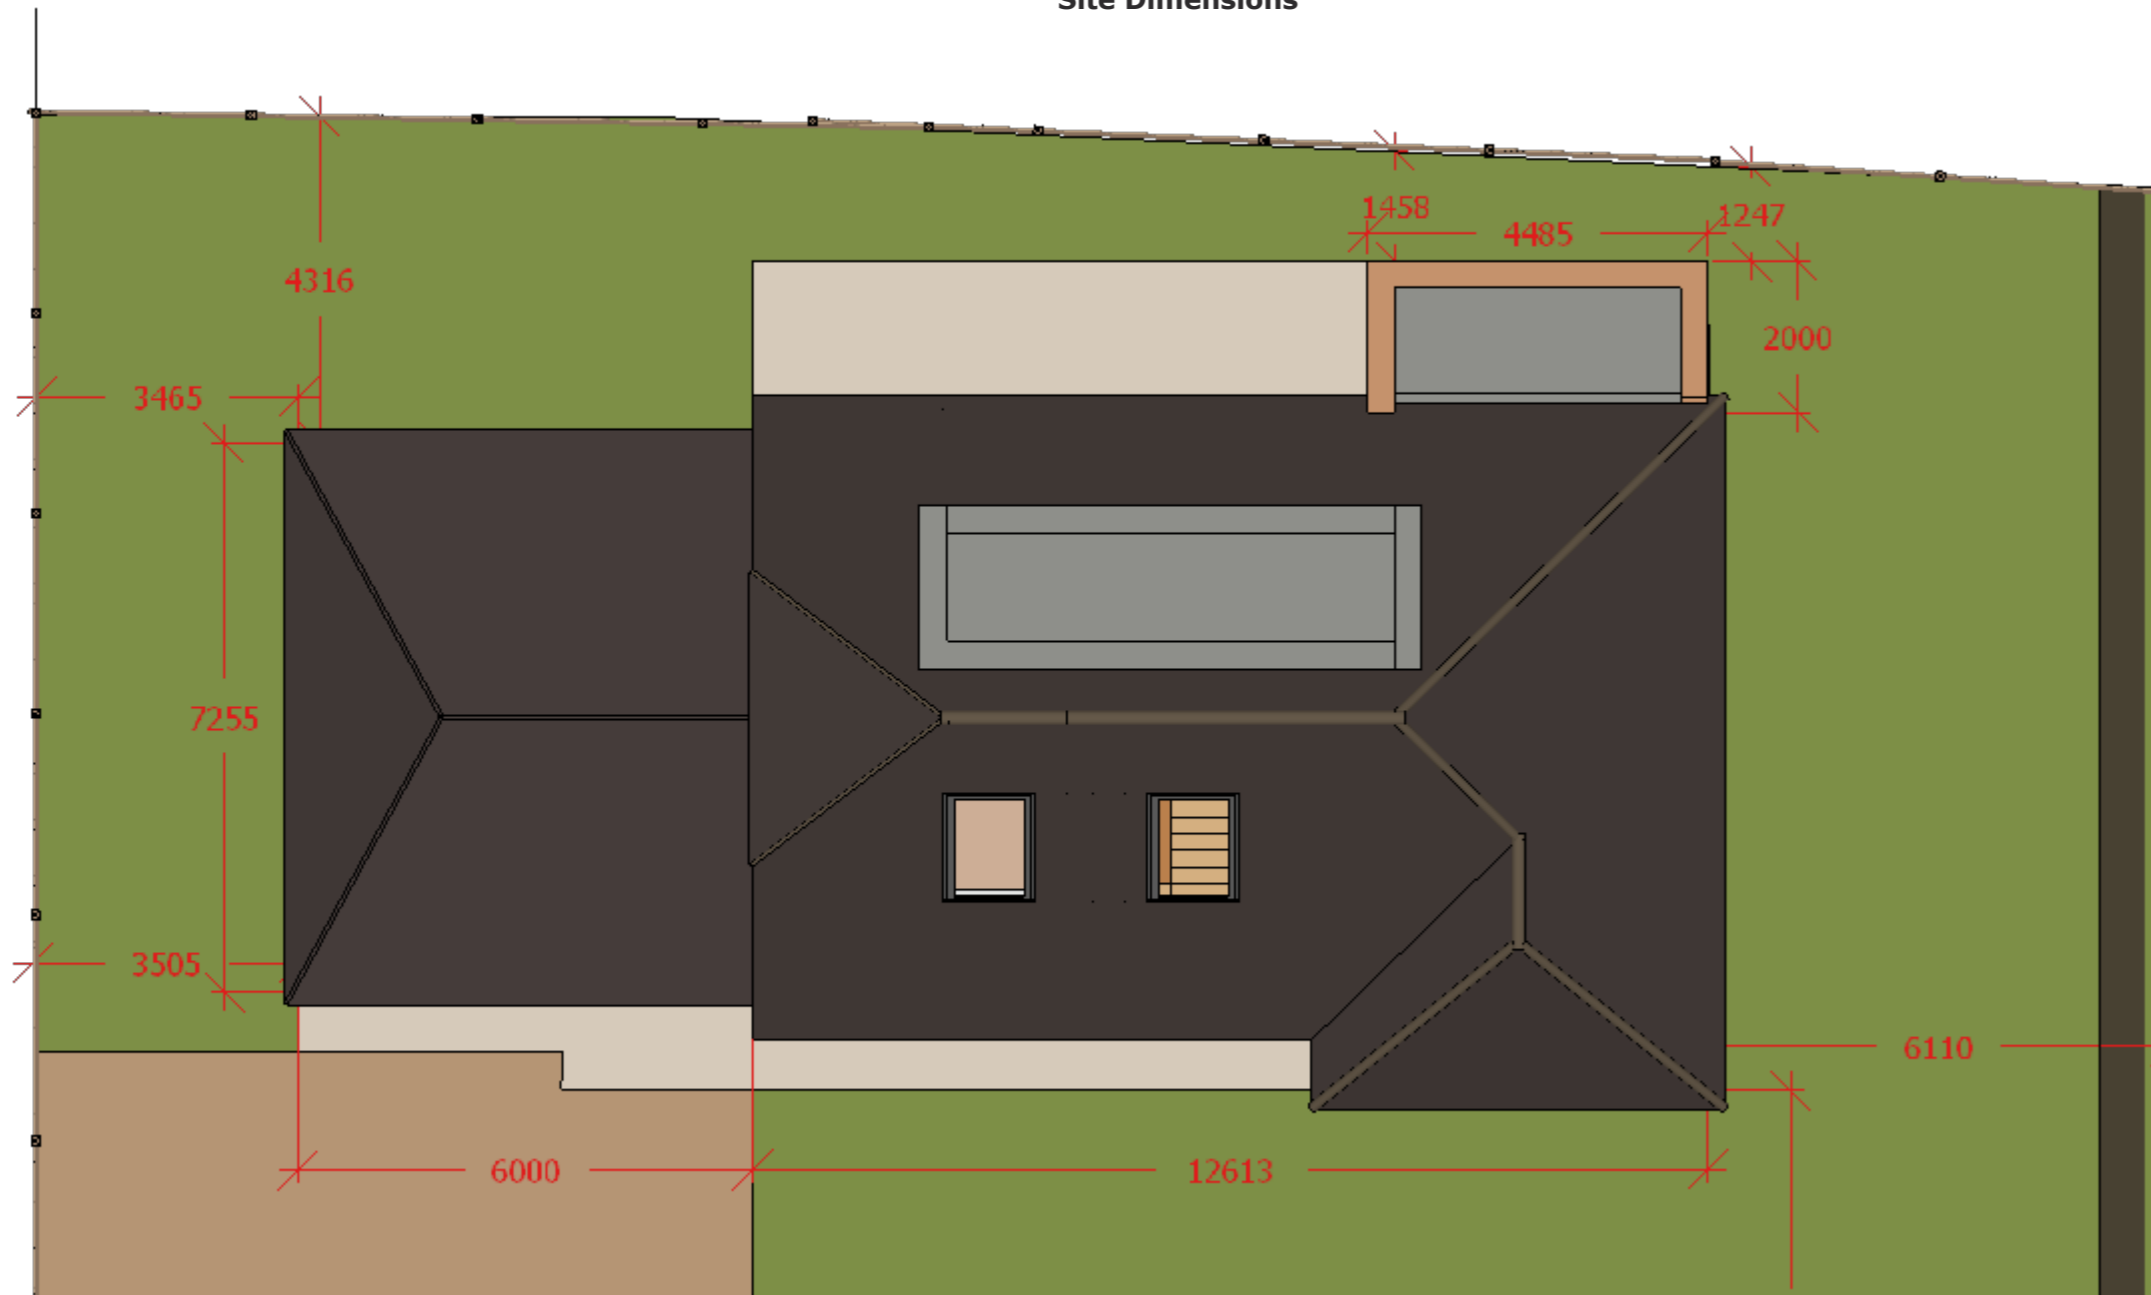

Side extension is less than 1/2 of the width of the original dwelling (12.61m). Does not extend past the rear wall and is less than 4m in height.

Rear extension is replacing an existing conservatory. It is less than 3m in overall height.

Total Curtilage of Site = 524.6 m²
Existing House = 106.07 m²
Proposed extensions 52.5 m²

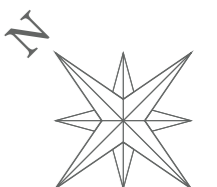

Site Dimensions not to scale



Barn Hip roof extension adds 29.2 cubic meters of addition loft space. Proposed Dormer adds an additional 19.36 cubic meters. Total 48.56 Cubic meters of additional loft space.