



GAP DESIGN 3D
3D ARCHITECTURAL DESIGN

[WWW.gapdesign3d.com](http://www.gapdesign3d.com)
07859 923089

GAP Consulting
26 Oak Tree View
Farnham
Surrey
GU9 9AG

NO 2A
Gravel Road
Chrch Crookham
GU52 6BB

South West Elevation





South East Elevation




North East Elevation






North West Elevation

 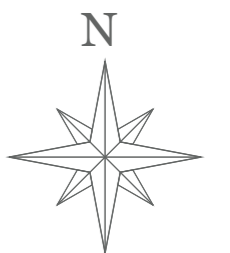

Plan View scale 1-200@A3

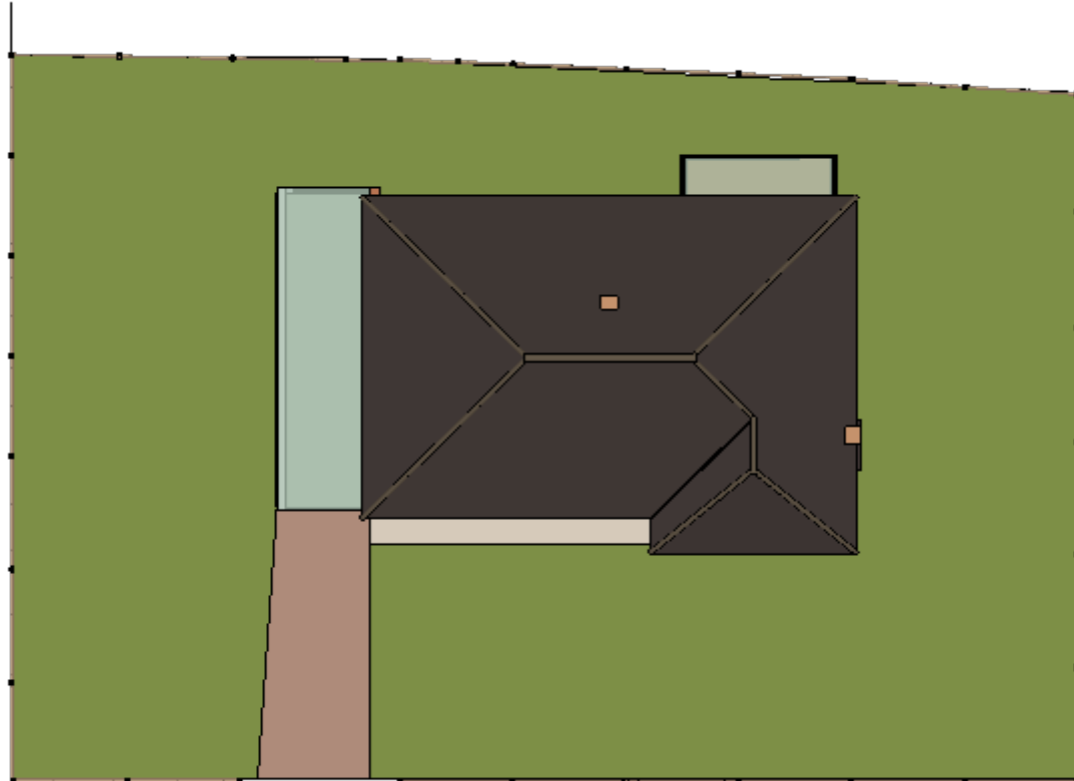

Floor Plan

 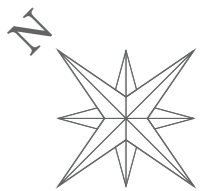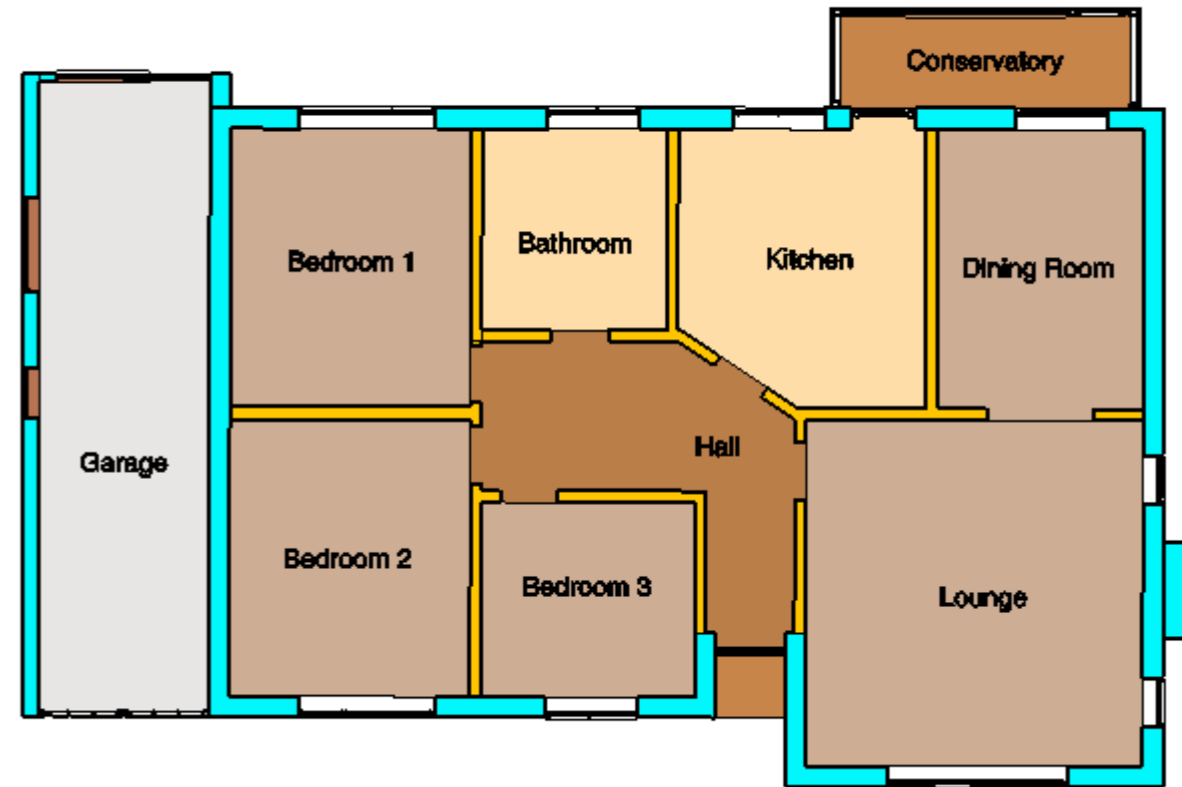



BLOCK/SITE PLAN
 AREA 90m x 90m
 SCALE 1:500 on A3
 CENTRE COORDINATES: 481858, 152554

Licence No: 100047474




SITE LOCATION PLAN
 AREA 2 HA
 SCALE 1:1250 on A3
 CENTRE COORDINATES: 481858, 152554


Licence No: 100047474




South West Elevation

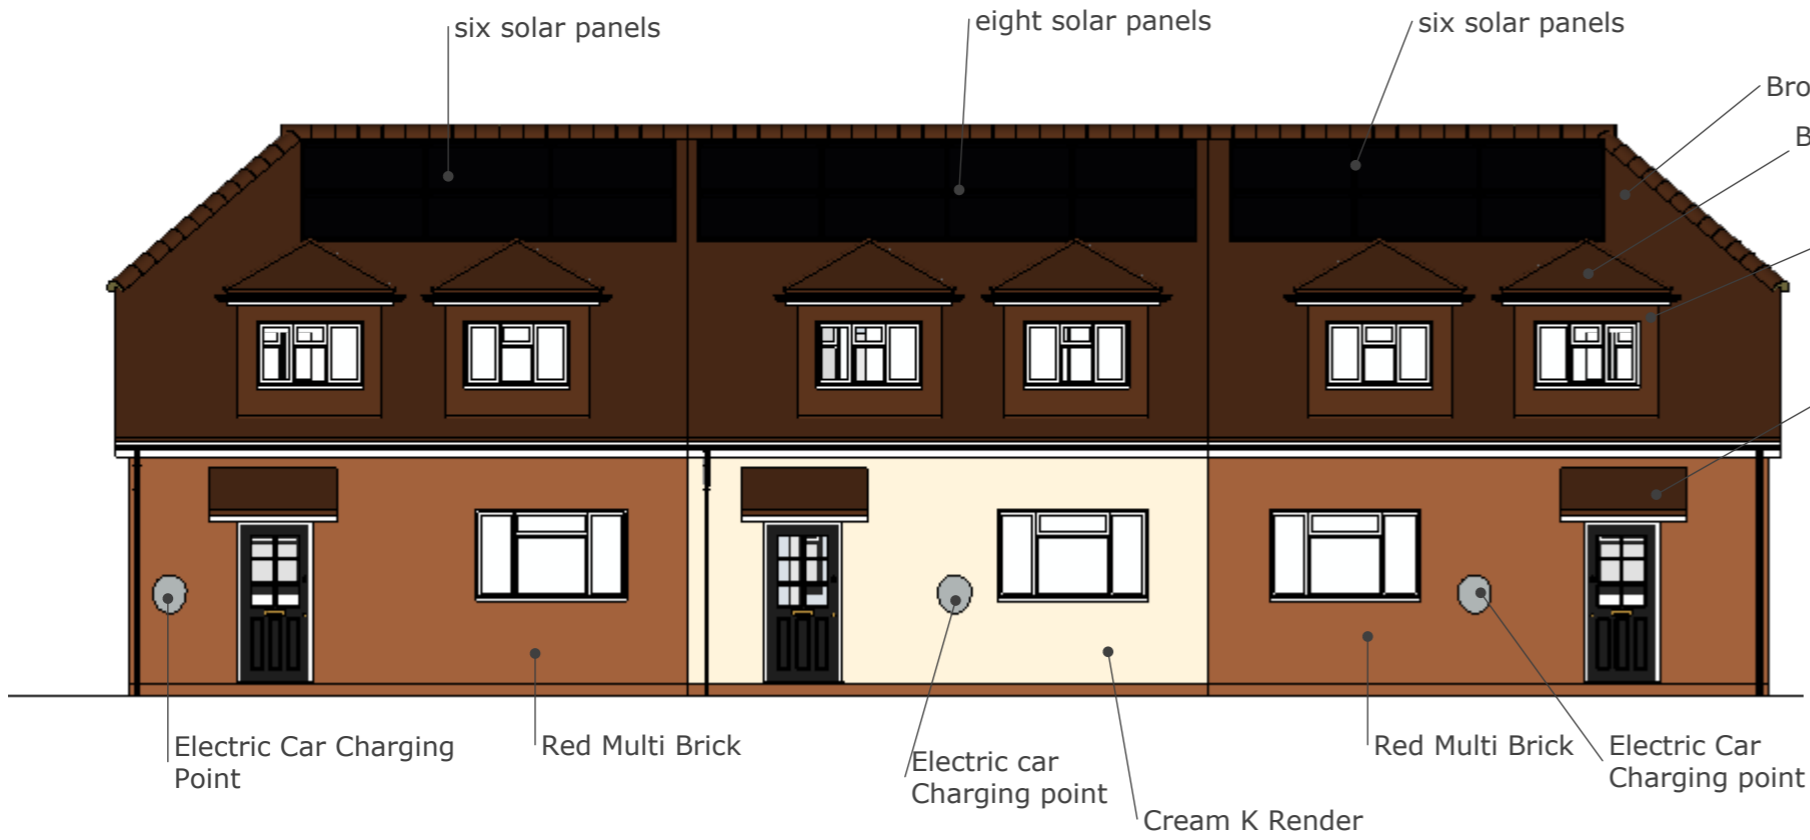


South East Elevation

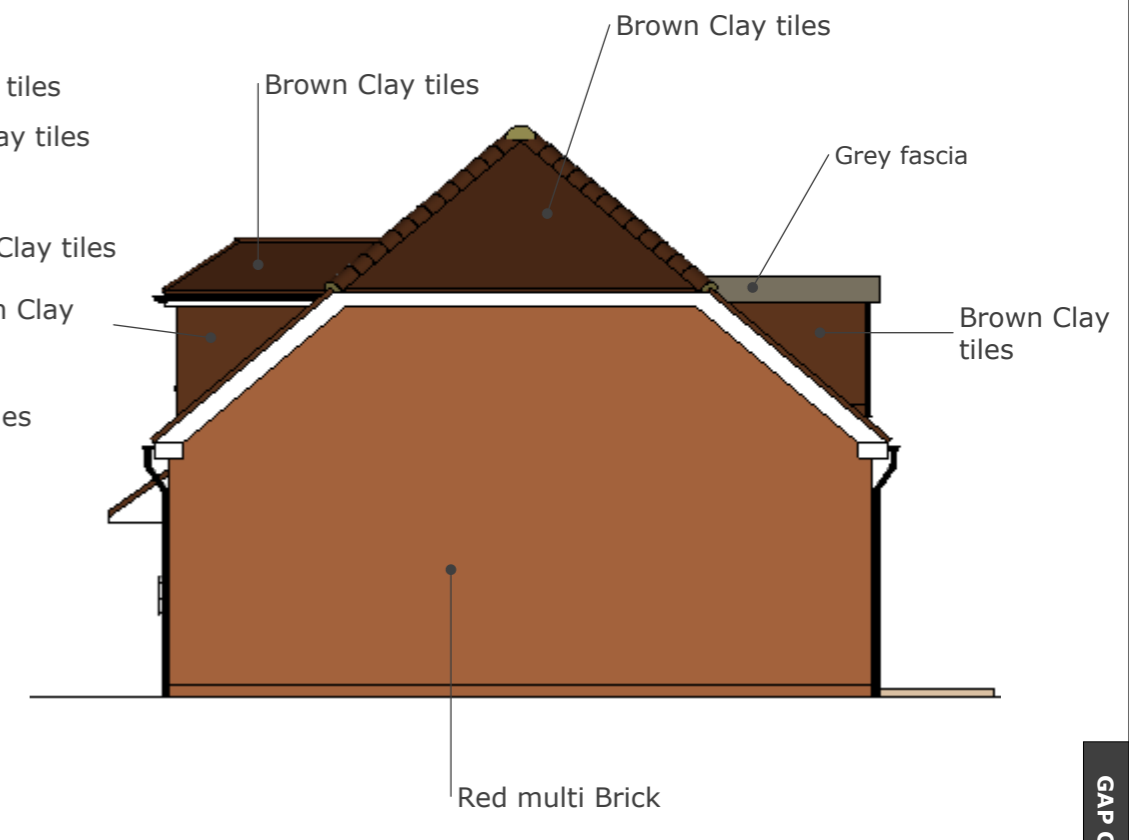


North East Elevation

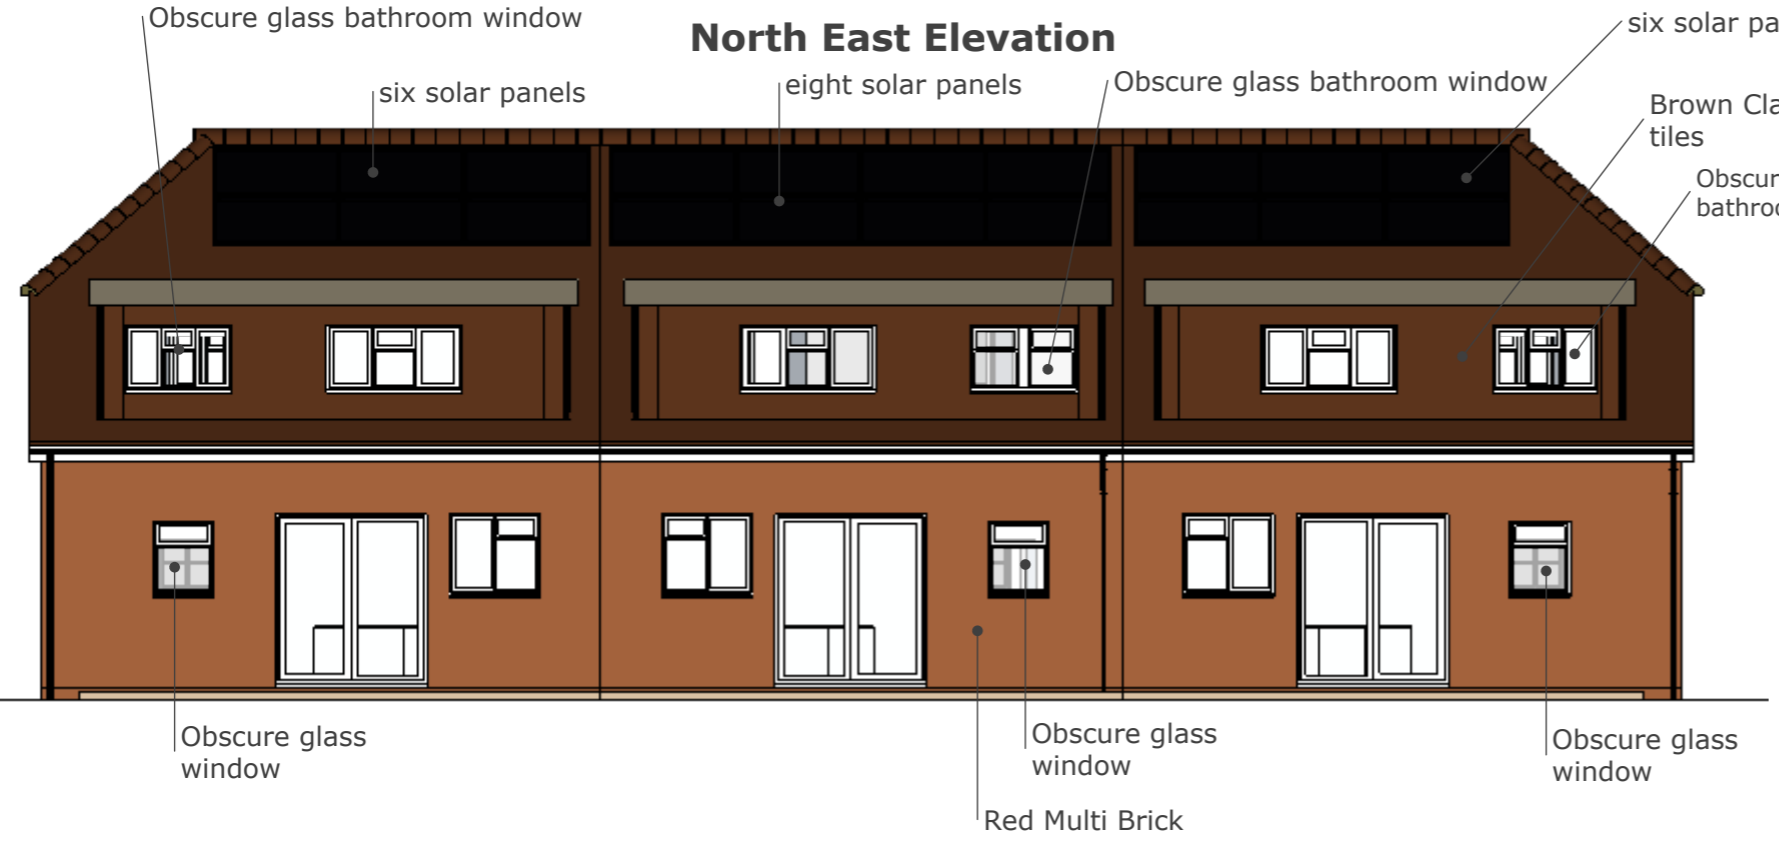

North West Elevation

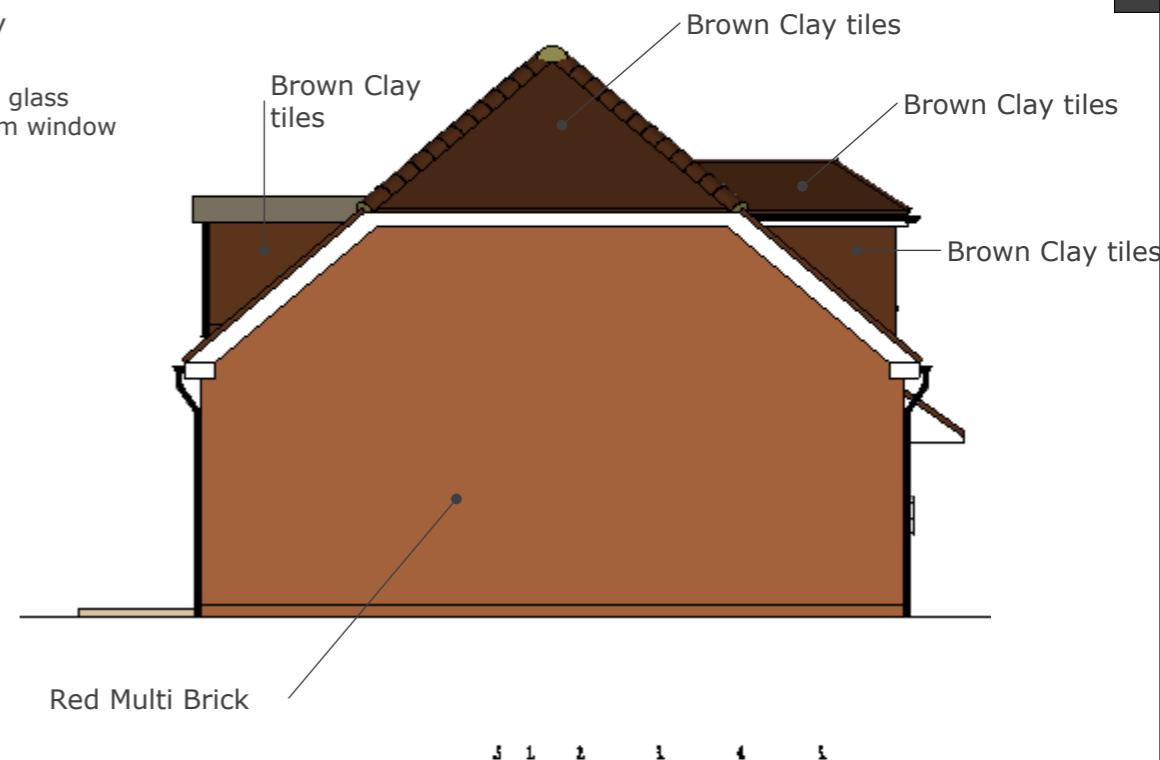


Windows and Doors and Fascia White UPVC
Front doors Wooden Black

 

Floor Plans




Plan View scale 1-200@A3

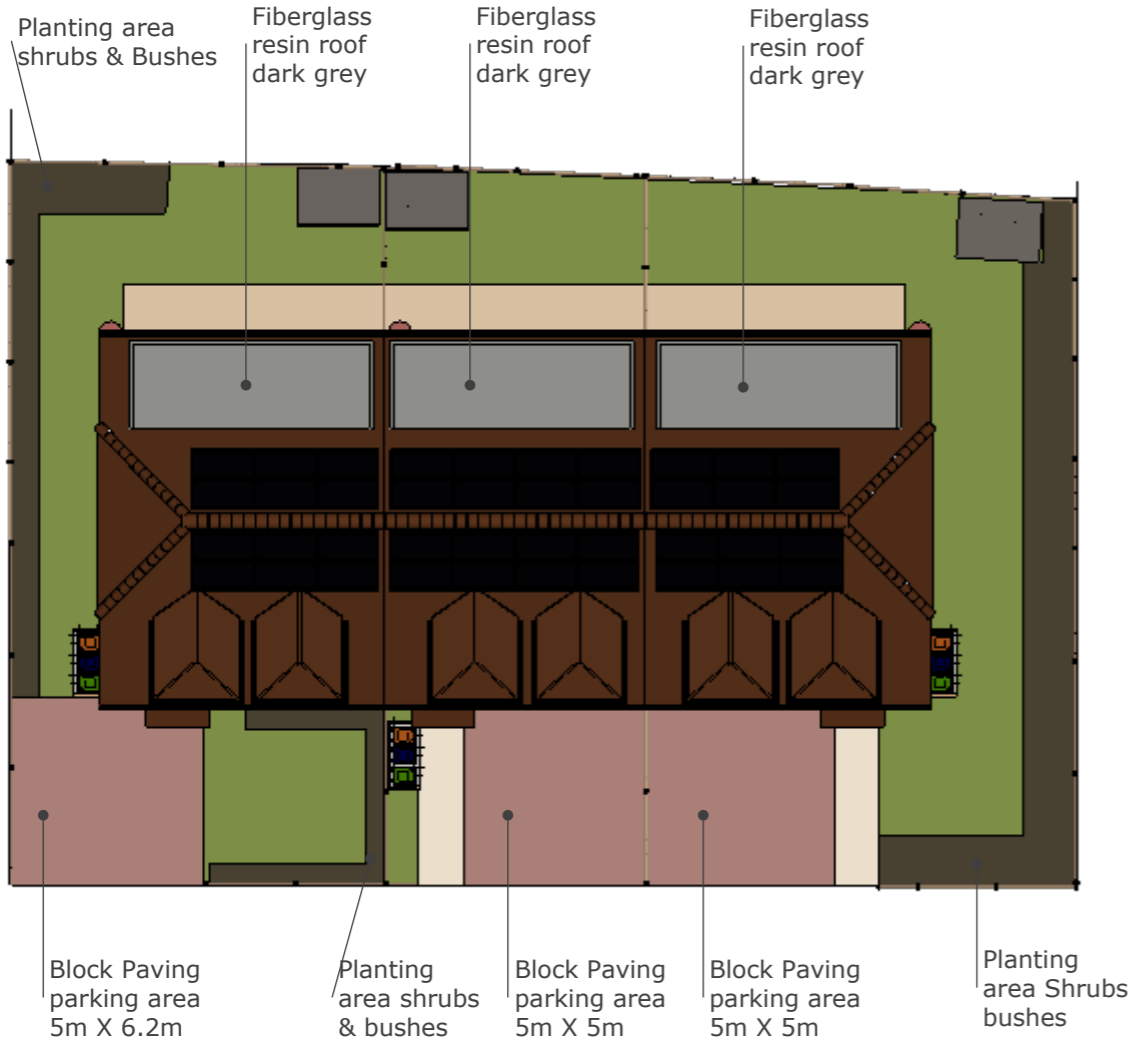

Ground Floor




1st Floor full

 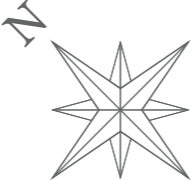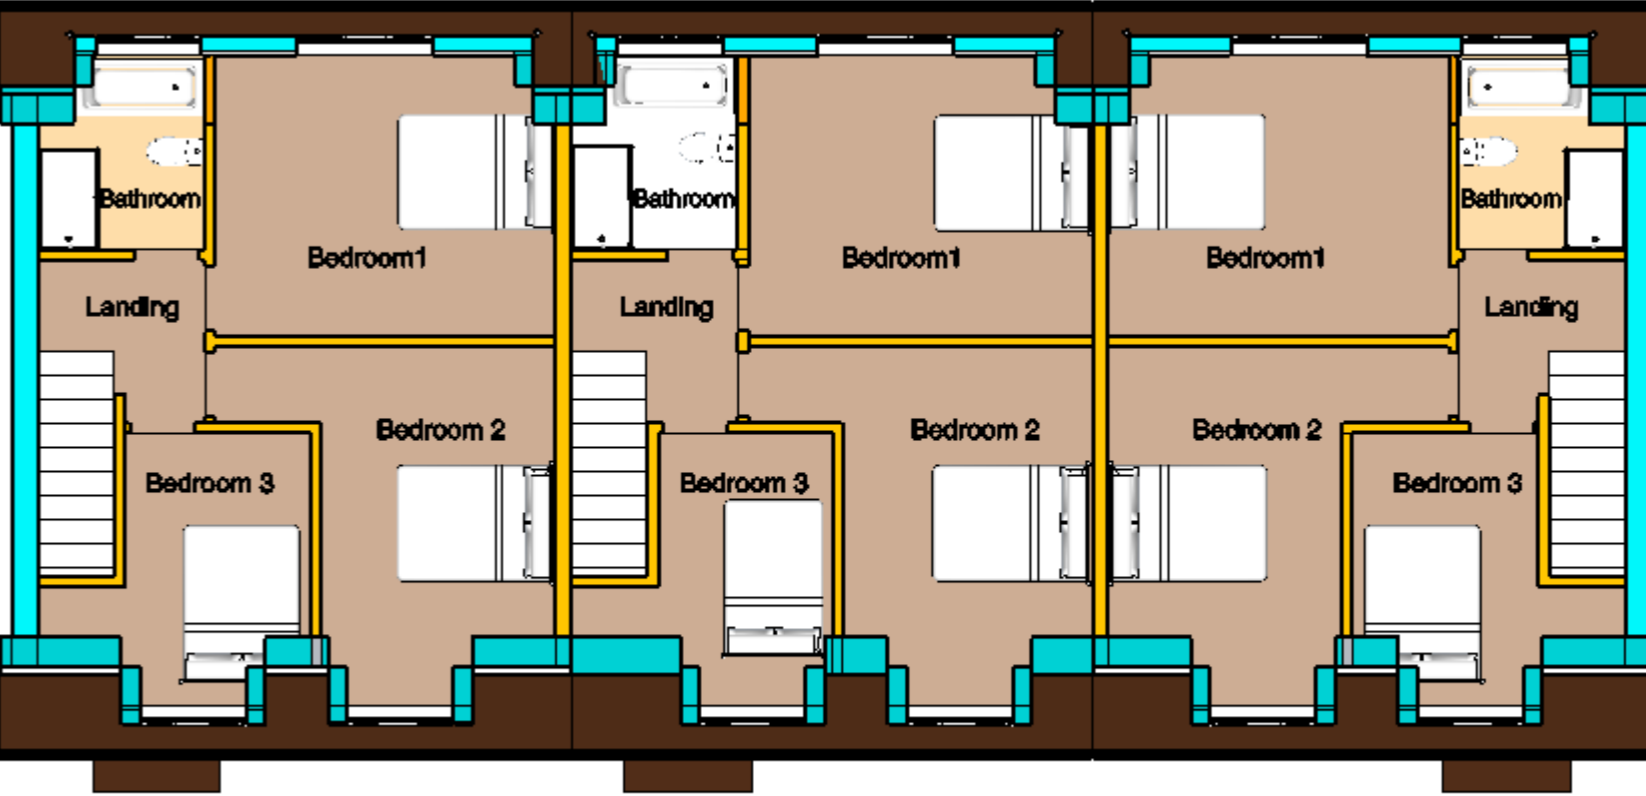


GAP Consulting

Floor Plans



Ground Floor Dimensions

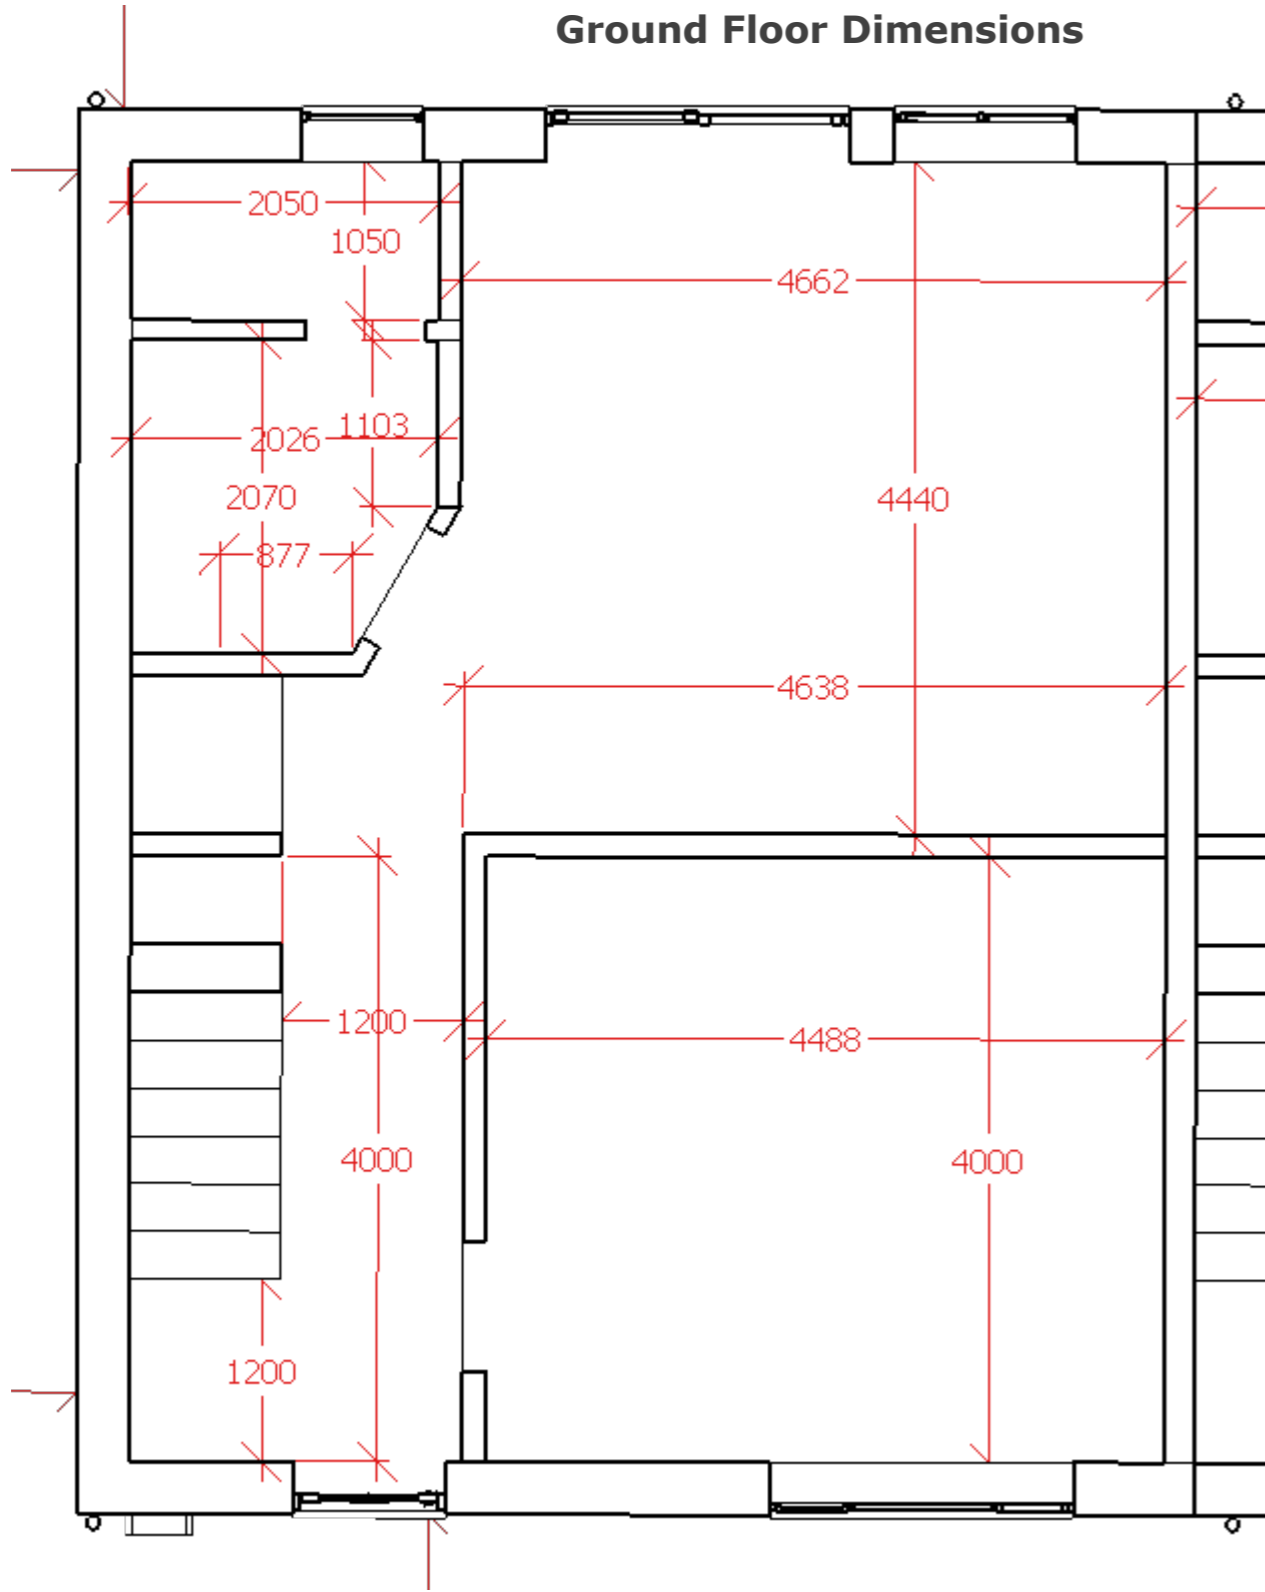

1st Floor Dimensions

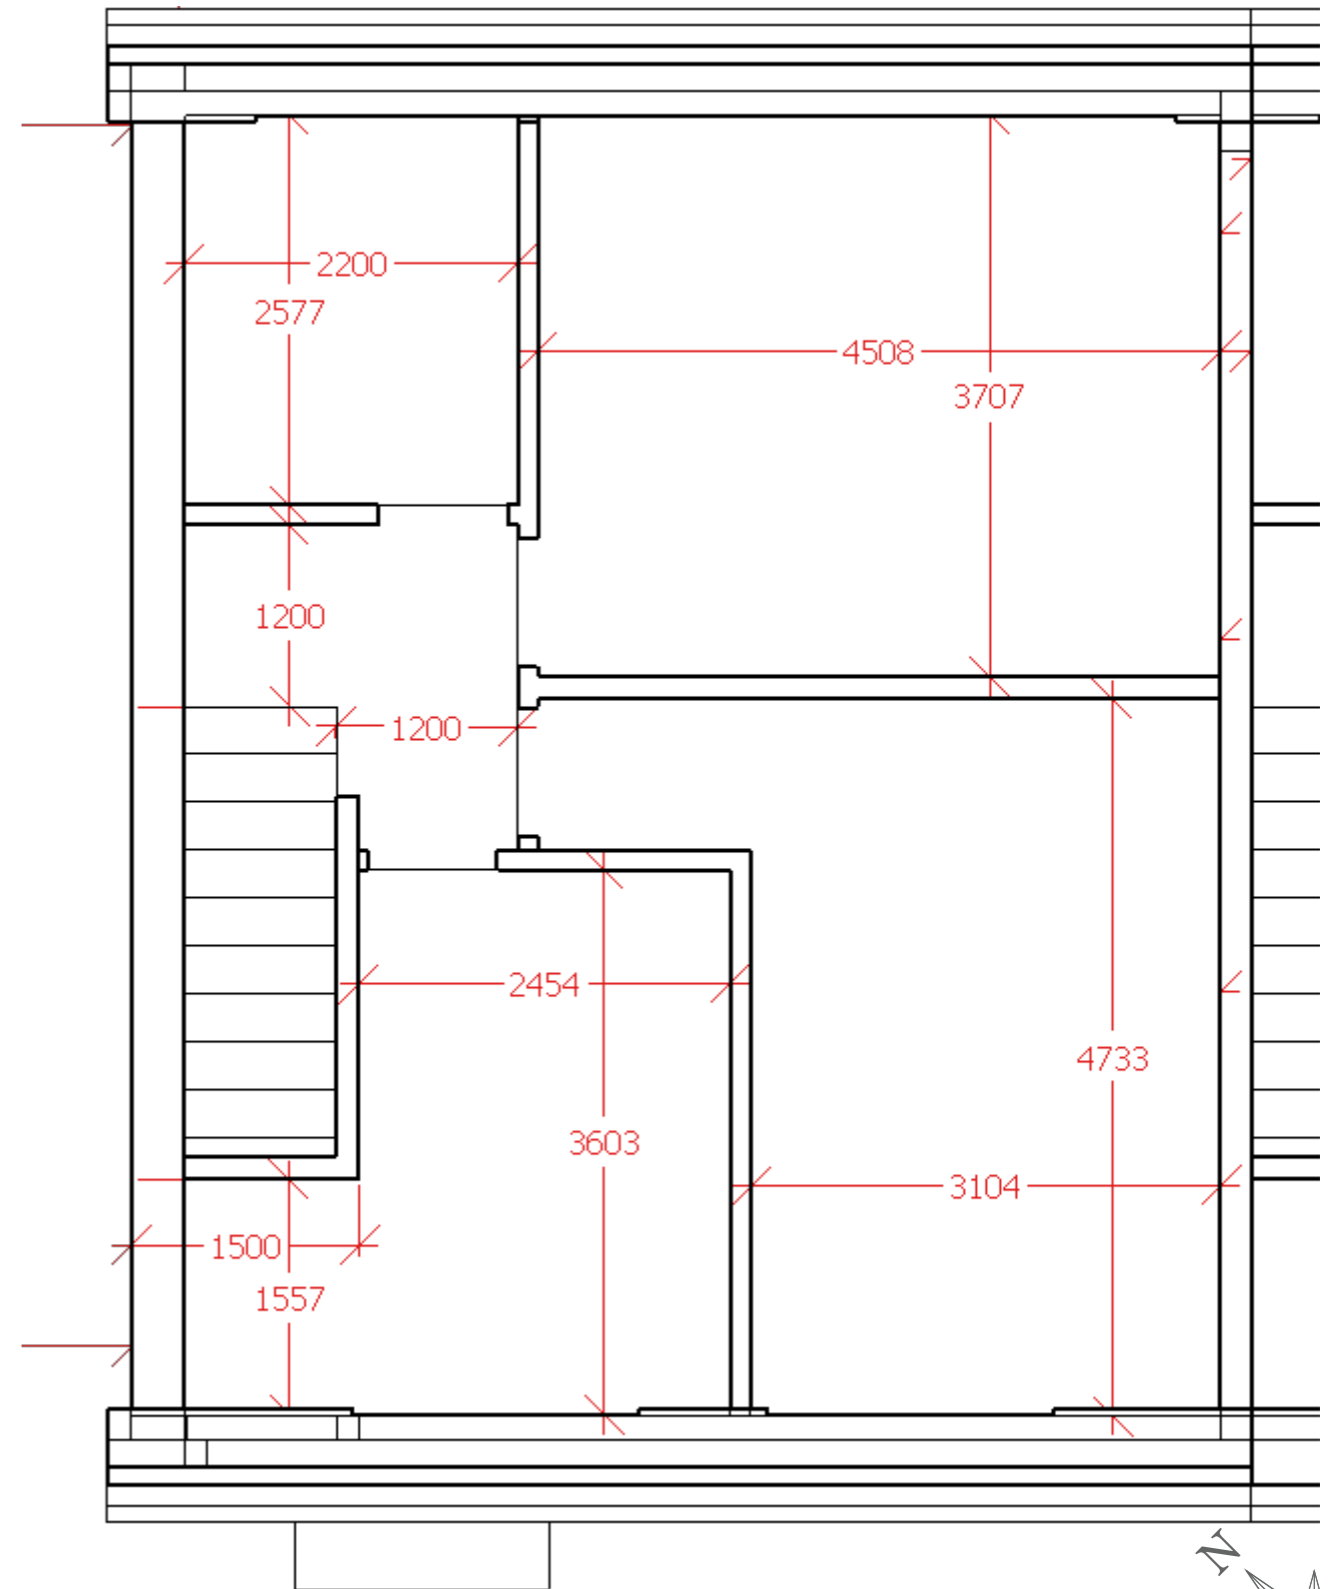

Unit Dimensions in mm. The same floor plan for each unit with R/H unit being mirrored.

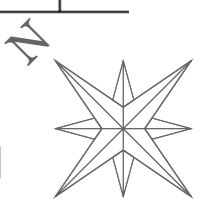 



BLOCK/SITE PLAN
 AREA 90m x 90m
 SCALE 1:500 on A3
 CENTRE COORDINATES: 481858, 152554

Licence No: 100047474




SITE LOCATION PLAN
 AREA 2 HA
 SCALE 1:1250 on A3
 CENTRE COORDINATES: 481858, 152554

Licence No: 100047474




Site Dimensions and Parking proposal

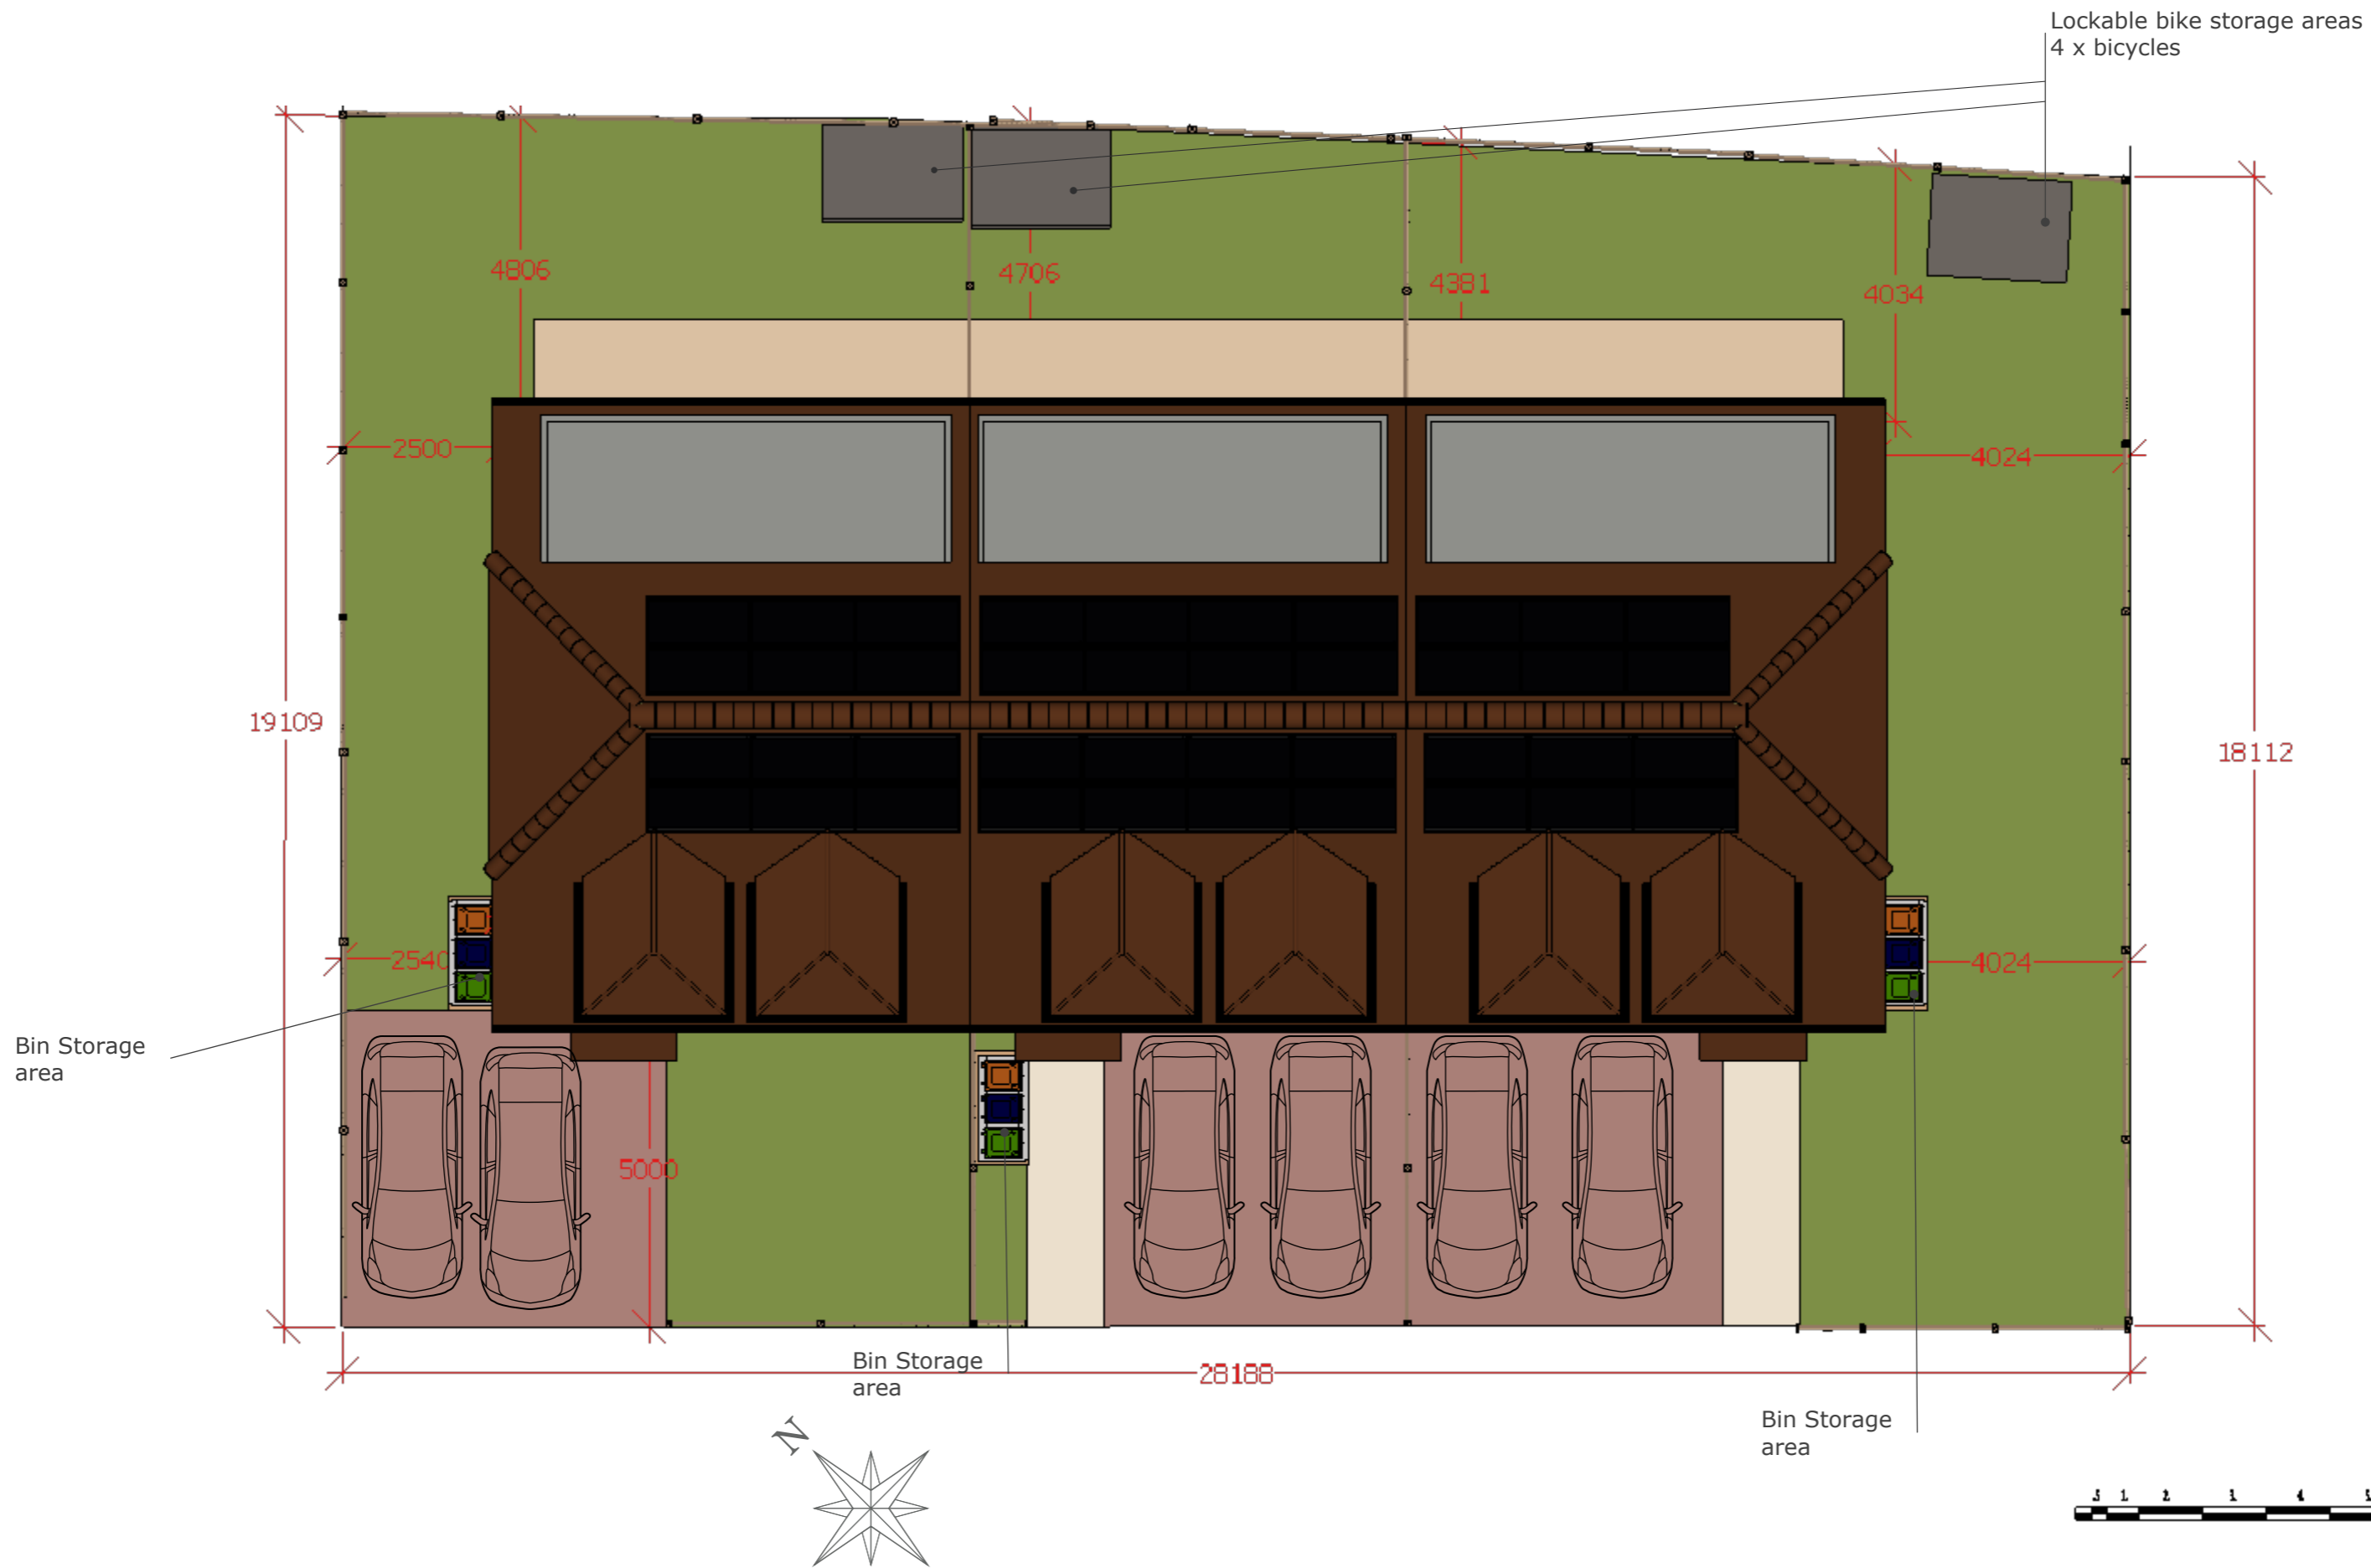



Bicycle & Bin Storage Areas





Face Elevation

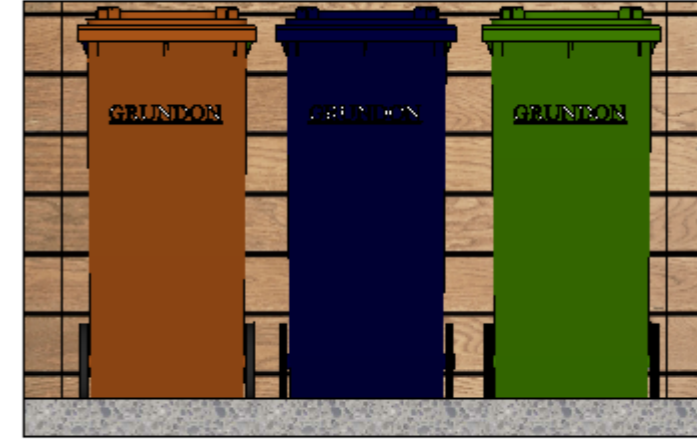


Side Elevation

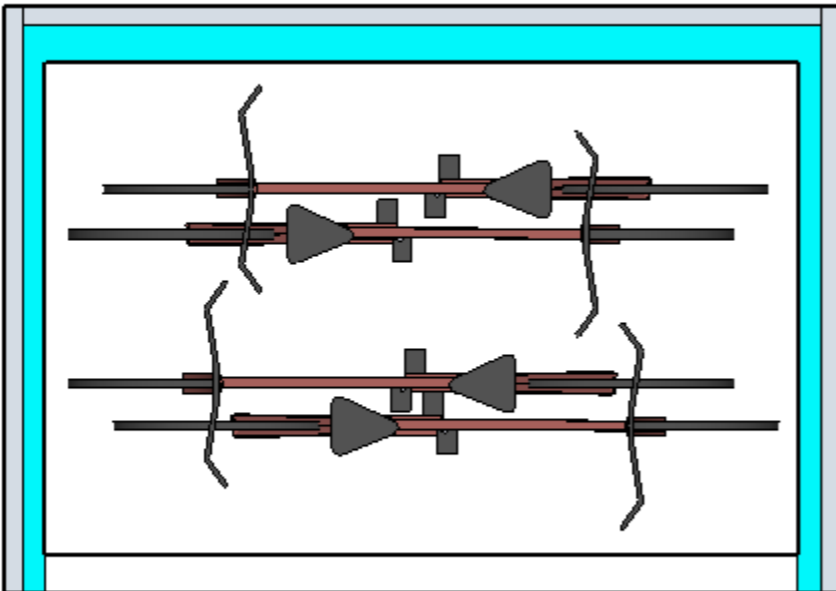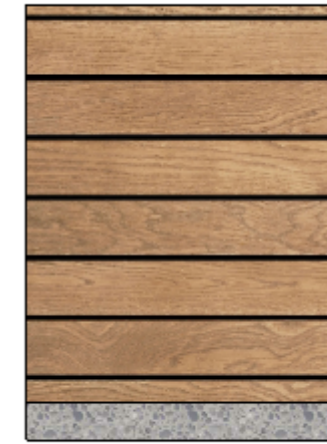

Plan View

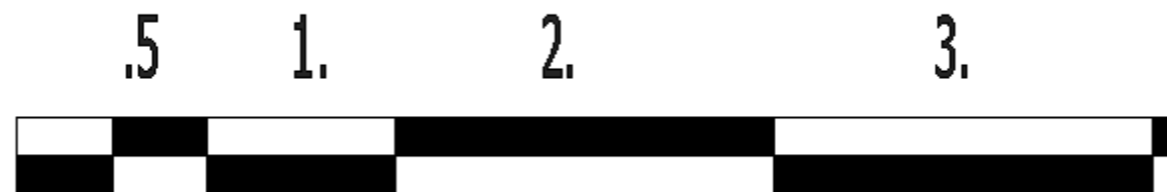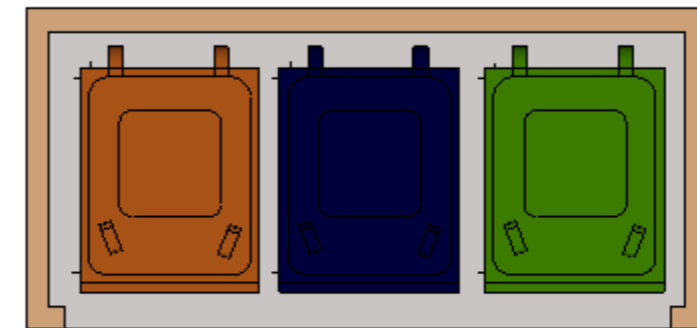

Diversity Plan

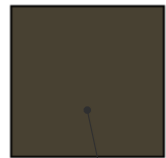

Areas of new diversity. Increasing diversity by **10.2%**
 Soil beds featuring wild planting, shrubs bushes.
 Insect hotels, bird boxes and bat boxes attached to boundary fencing.

Existing area consists of Grass



34mm Bird box



Convex bat box






National Trust Insect house

Bin Storage Area


Bin Storage Area

Bin Storage area


Lockable bike storage areas
 4 x bicycles

 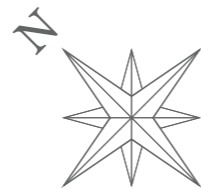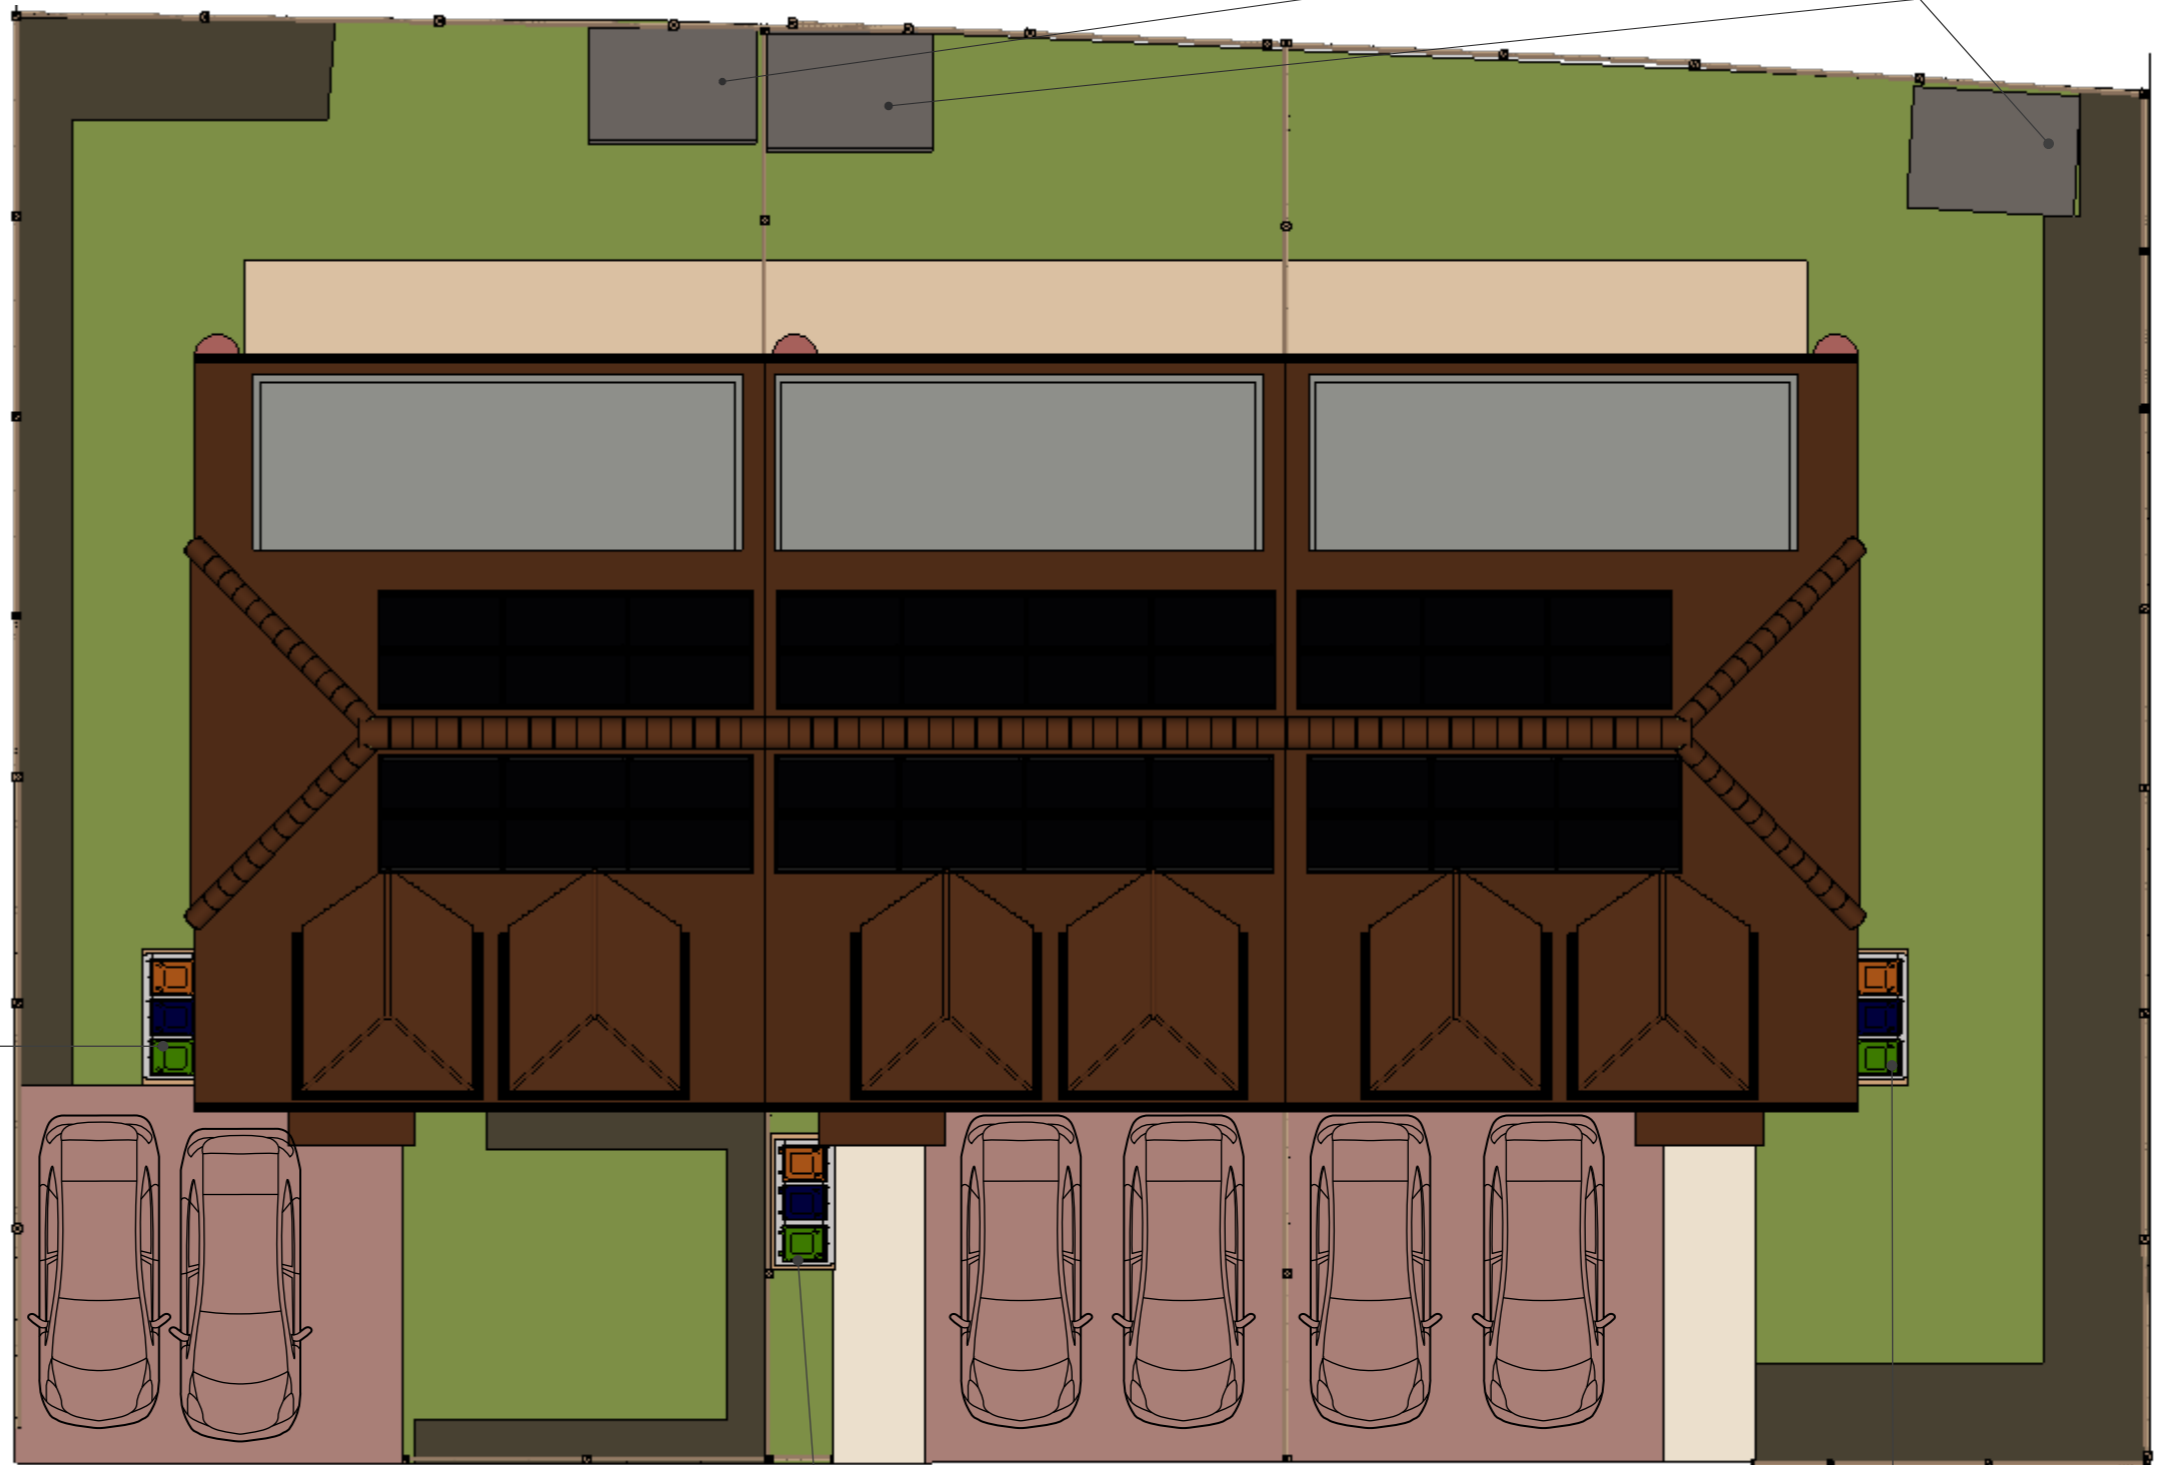




Existing & Proposed Foul Water Drainage

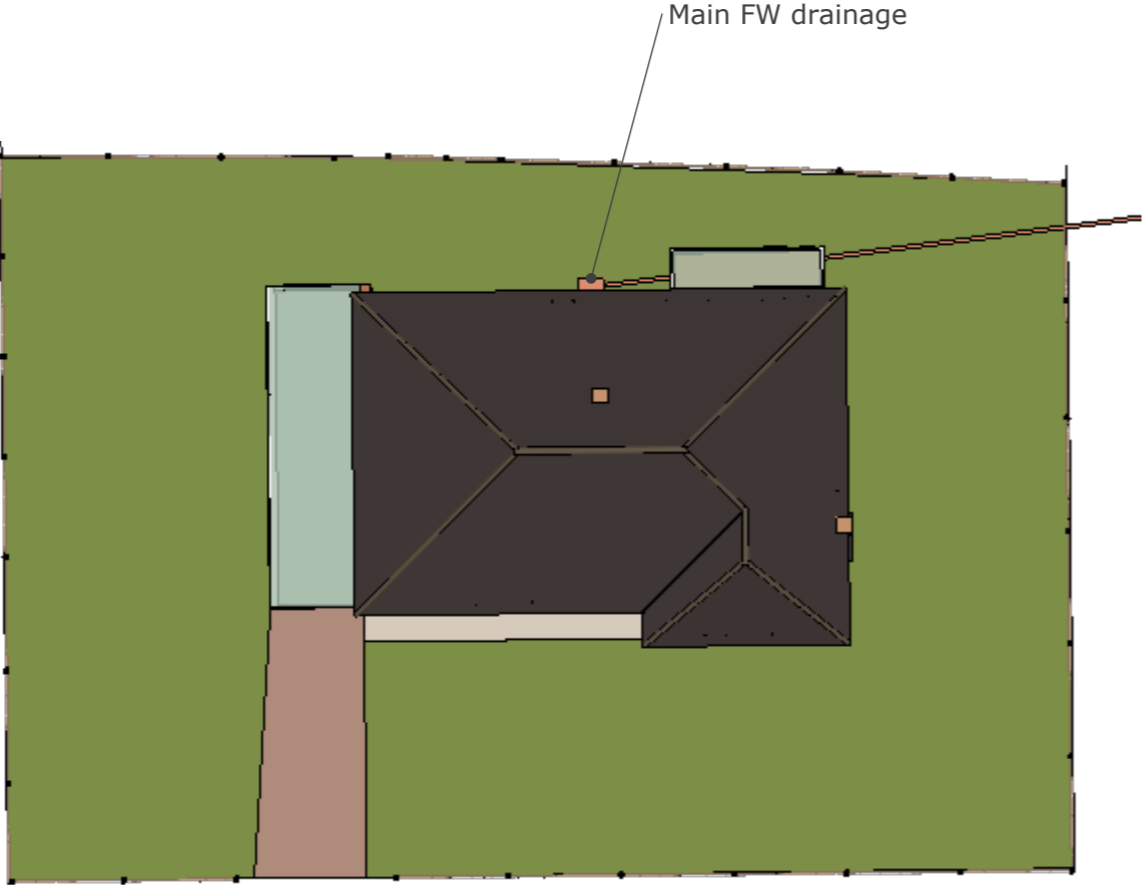



Foul Water Drainage connecting to existing System

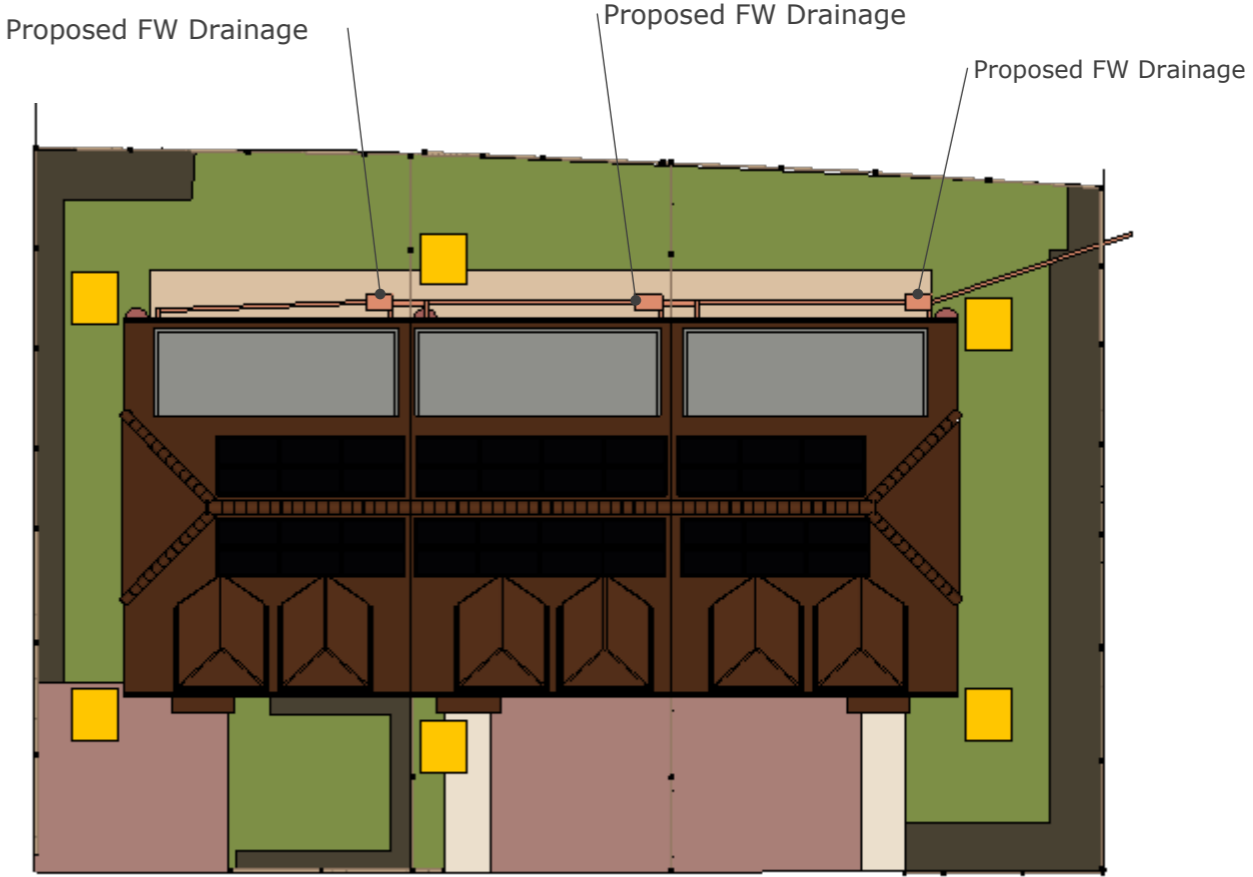

Proposed Polymer Crate Soakaway's

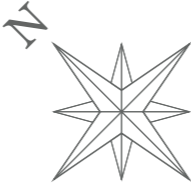 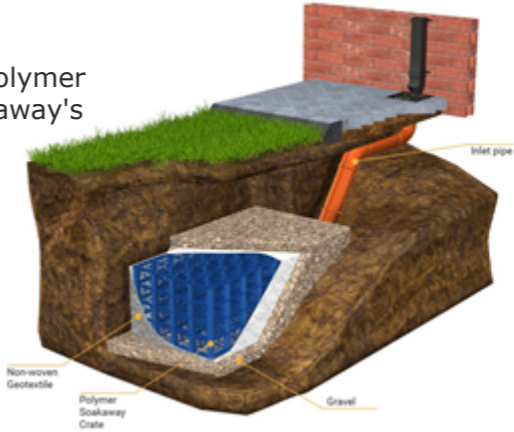

Proposed Property divisions

 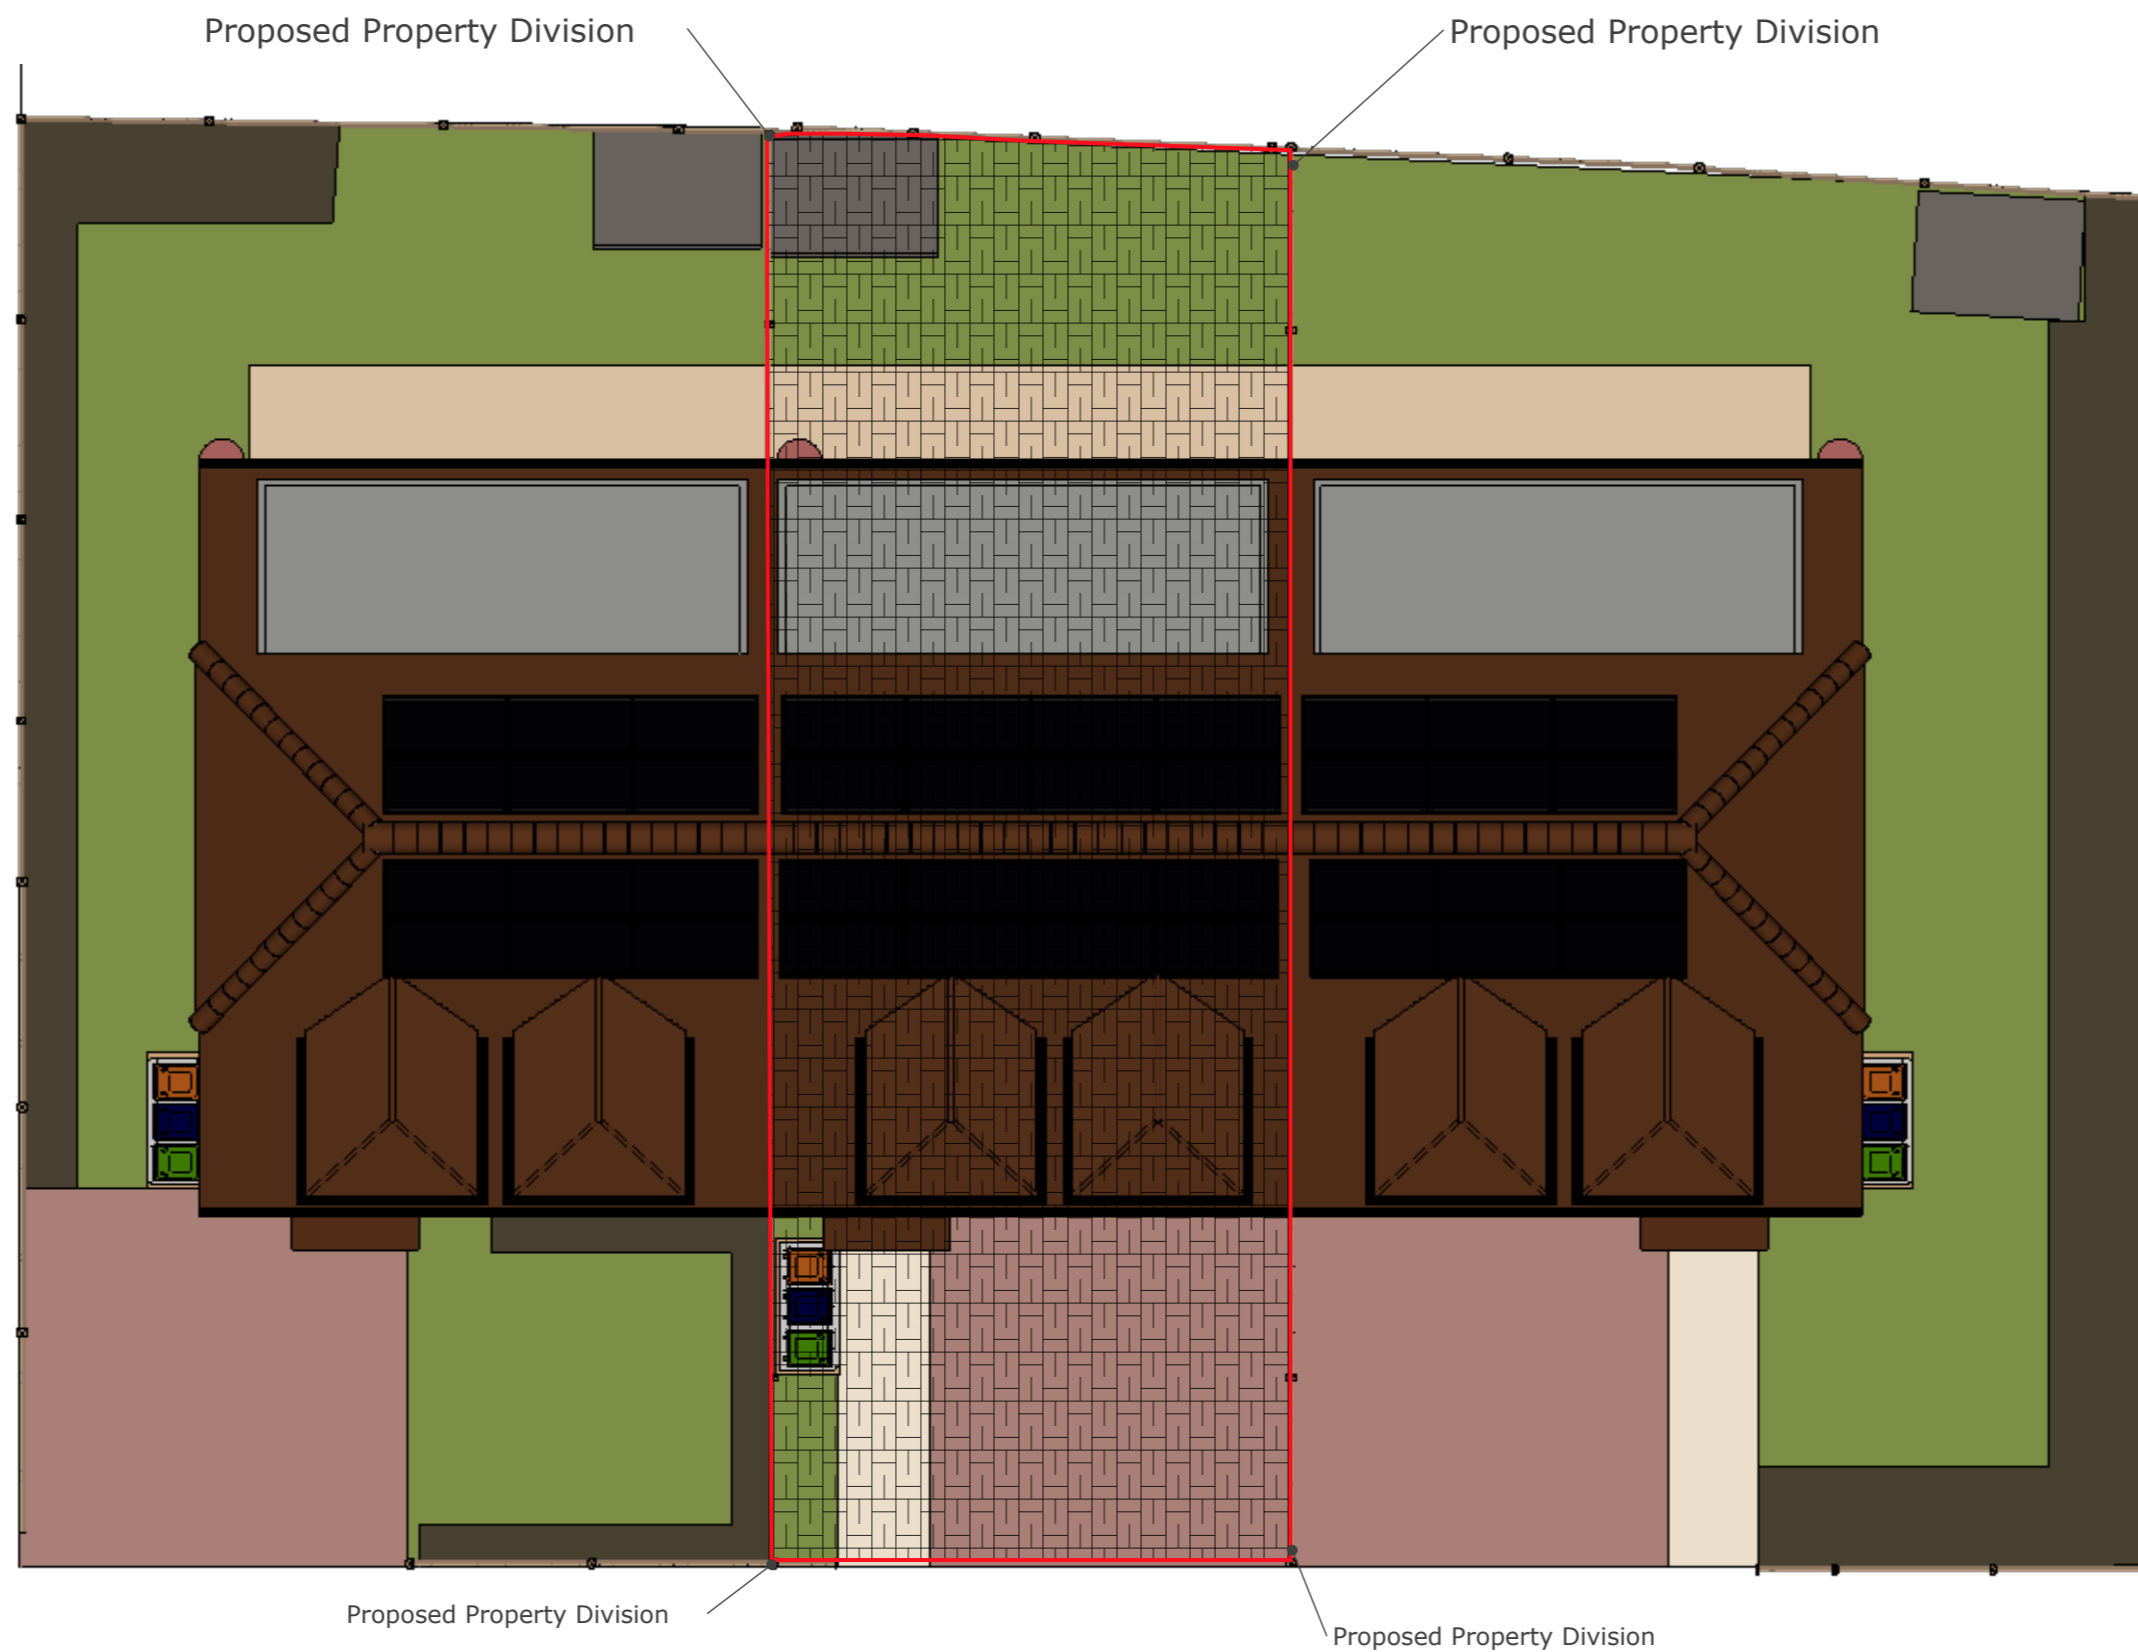

Hatched Area
Showing the area of the centre property

